
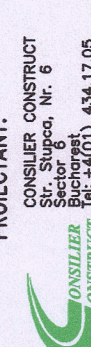


INVESTITOR:

MINISTERUL TRANSPORTURILOR
MINISTRY OF TRANSPORTS
ACHIZITOR/CLIENT:

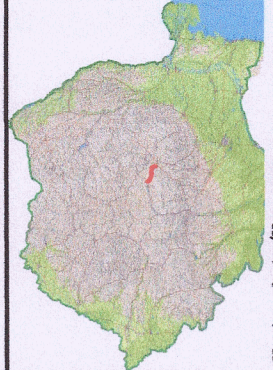
COMPANIA NATIONALA DE AUTOSTRAZI
SI DRUMURI NATIONALE DIN ROMANIA
ROMANIAN NATIONAL COMPANY OF
MOTORWAYS AND NATIONAL ROADS

PROIECTANT GENERAL:

PÖYRY INFRA GMBH
 10 Montreal Square
 1st floor, Ap. 1.22
 Bucharest, Romania
 Tel: +4(0)1 3000 177
 e-mail: erika.neumann@poyry.com

PROIECTANT:

CONSILIER CONSTRUCT
 Str. Sugeac, Nr. 6
 Bucharest
 Tel: +4(0)1 434.17.05
 Fax: +4(0)1 434.18.20

CONTRACT No.21593/25.10.2007

DENUMIRE PROIECT/PROJECT TITLE:
SECTIUNEA 1A(CRISTIAN-FAGARAS)
A AUTOSTRAZII TRANSILVANIA,
BRASOV-CLUJ-BORS
SUBSECTION 1A(CRISTIAN-FAGARAS)
OF TRANSILVANIA MOTORWAY,
BRASOV-CLUJ-BORS

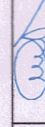


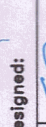
Harta cheie/Key map

VOLUM/CHAPTER: 1
ACTUALIZARE STUDIU DE FEZABILITATE
REVISED FEASIBILITY STUDY
PIESE DESENATE/DRAWINGS


PLAN DE INCADRARE IN ZONA
GENERAL LAYOUT

Scara/Scale: 1:20000

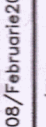
Desenat/Drawed:


Proiectat/Designed:


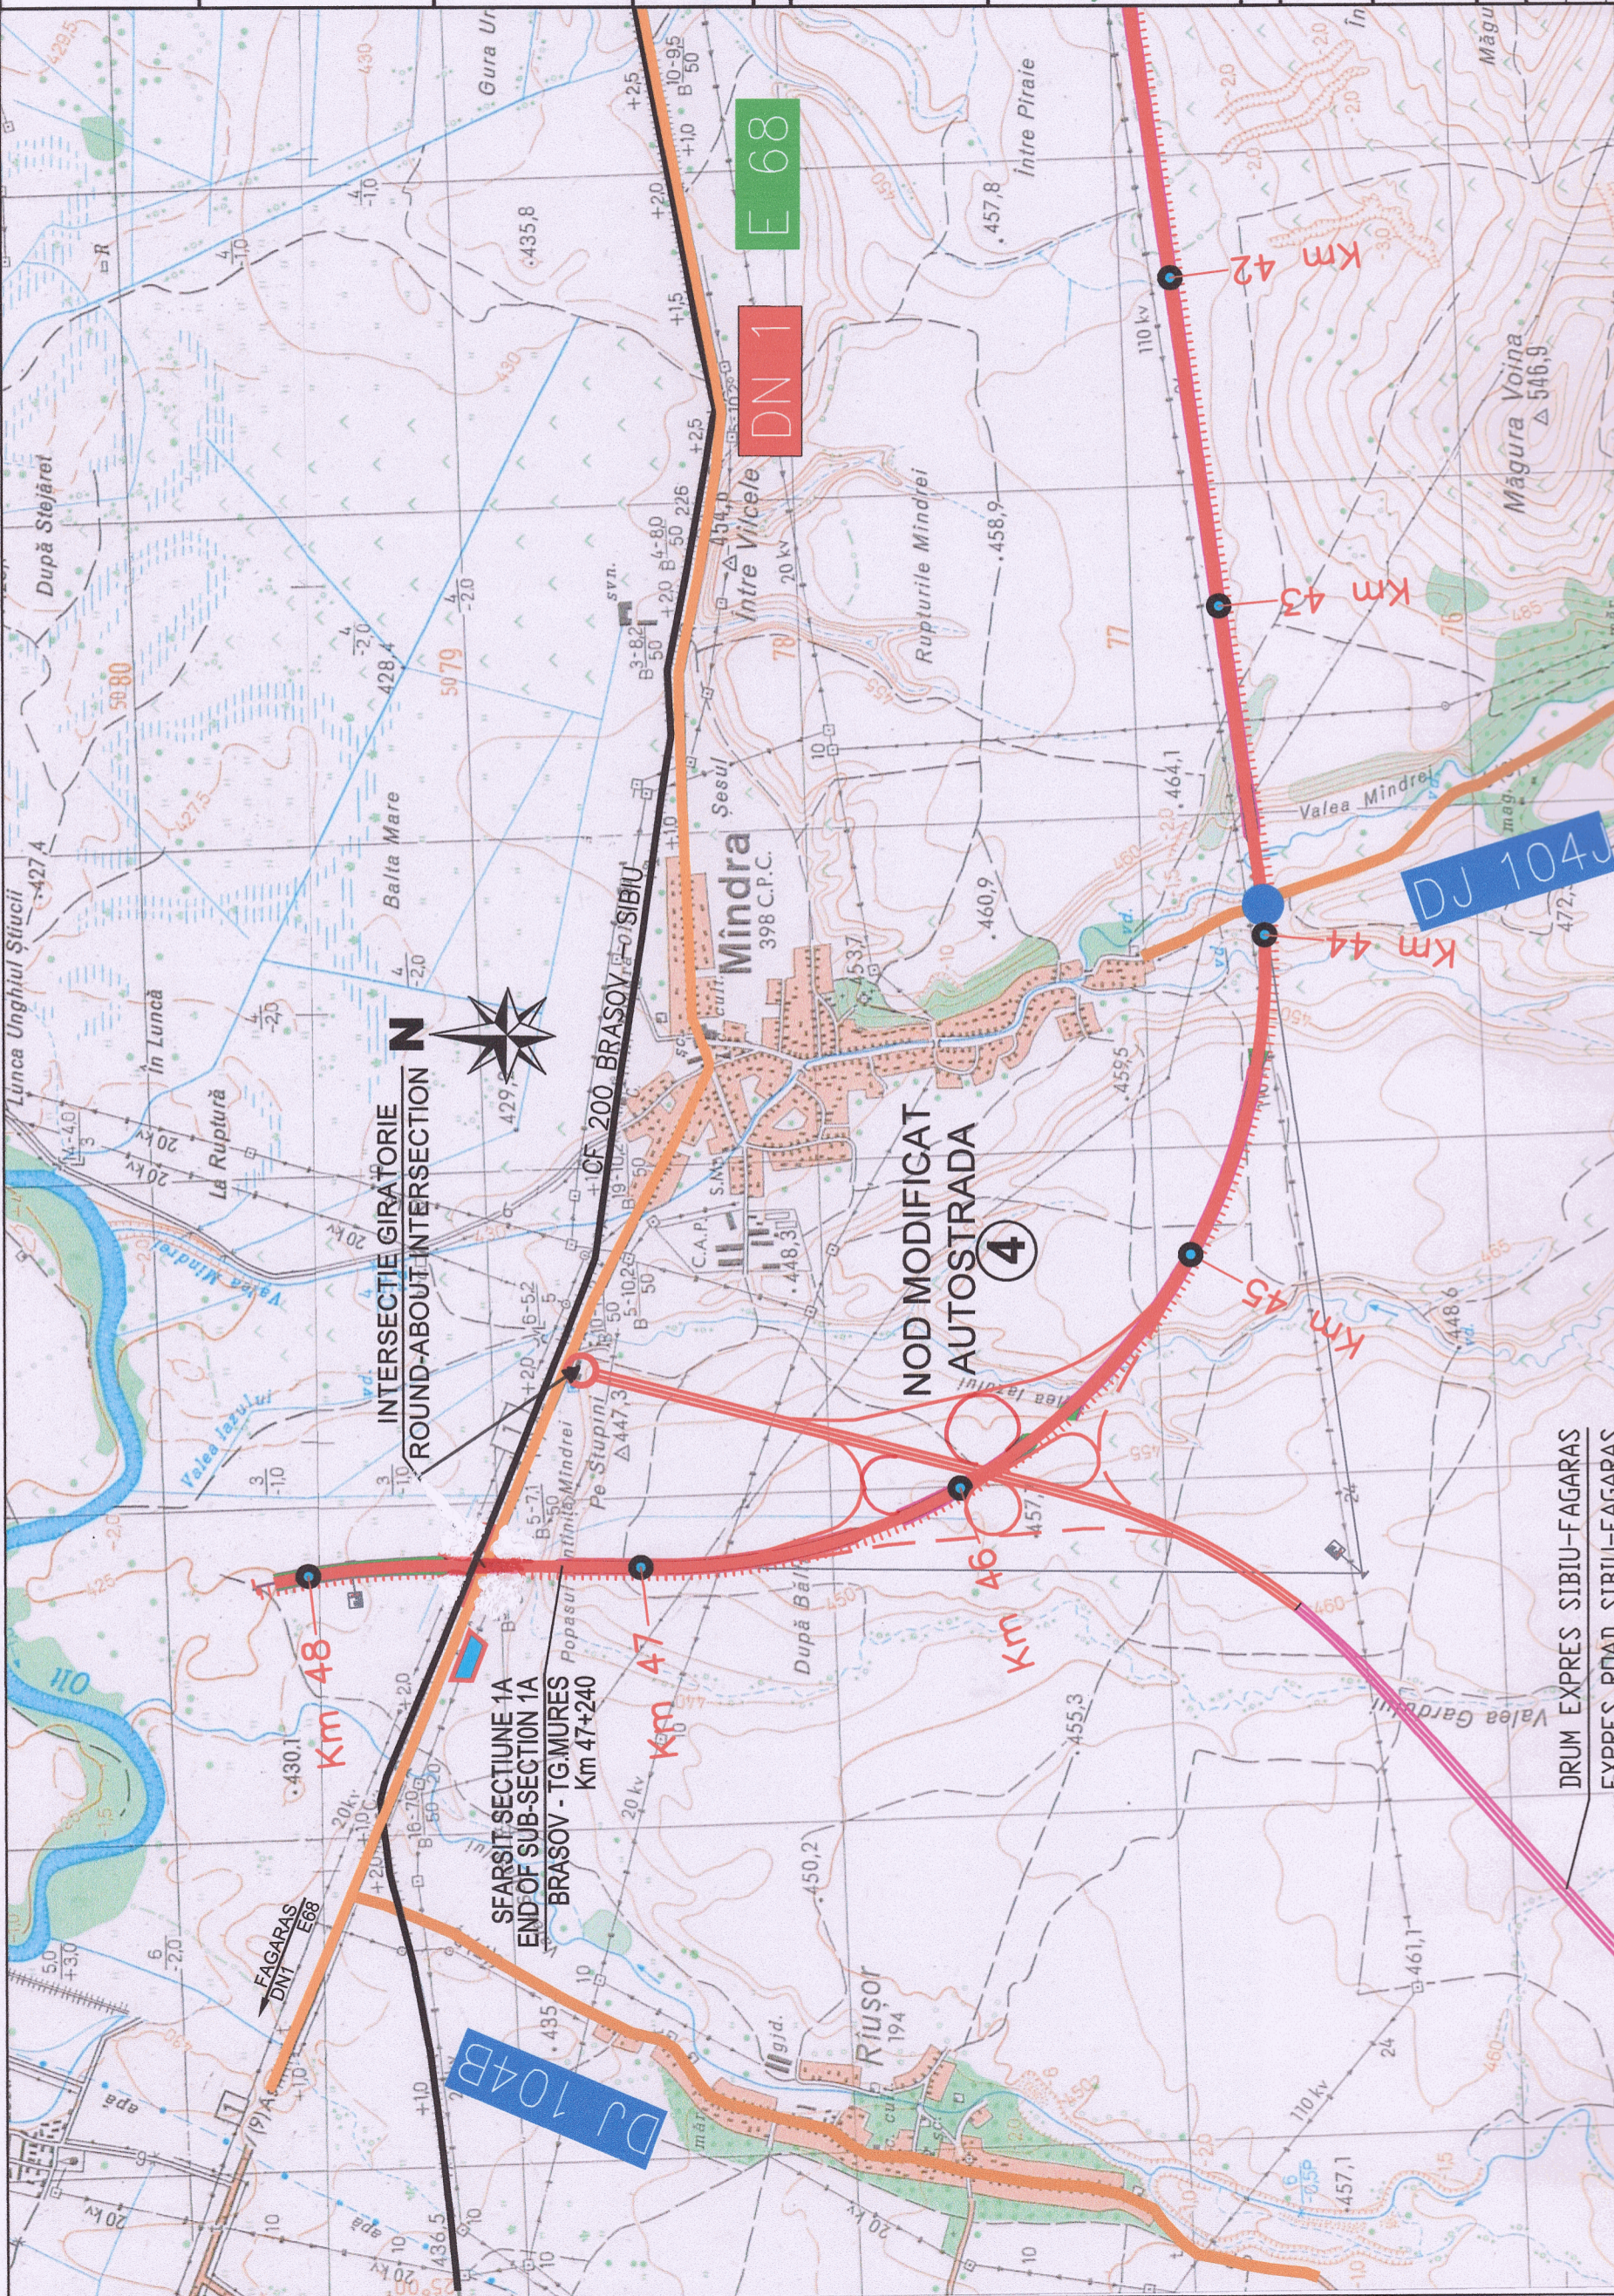
Ing. E. GEORGESCU

Resp. proiectare/Team Leader:


 
 
 

Ing. V. URDEA

Sef proiect/Project Manager


Eng. Karl Herrmann
 Date/Data: February 2008 / Februarie 2008
 Page no./Planşa nr. 08



LEGENDA - LEGEND

	TRASEU AUTOSTRADA DESIGNED MOTORWAY		SPA SITUURI S P A PROTECTED AREA - SPA
	TRASEU INITIAL AUTOSTRADA INITIAL DESIGNED MOTORWAY		NODURI RUTIERE INTERCHANGE
	AUTOSTRADA BUCURESTI - BRASOV BUCURESTI - BRASOV MOTORWAY		ROSC0122 ARI NATURA 2000 SITUURI SCI PROTECTED AREA NATURA 2000-SCI
	VARIANTA DE OCOLIRE BRASOV BRASOV BY PASS		PARCARE DE SCURTA DURATA SHORT TERM STOPPING AREA
	AUTOSTRADA CENTURA BRASOV BRASOV BY PASS MOTORWAY		SPATIU SERVICII TIP S1 SERVICE AREA TYPE S1
	IMBUNATĂTIRE TRASEU ROAD IMPROVEMENT		BAZA DE SPRJIN INTRETINERE MAINTENANCE BASE
			CENTRU DE INTRETINERE SI COORDONARE MAINTENANCE AND COORDINATION CENTER