


HARTA GEOLOGICĂ
SCALA 1:200,000





INVESTITOR:
 MINISTERUL TRANSPORTURILOR
 MINISTERUL INFRASTRUCTURII
 MINISTERUL TRANSPORTURILOR
 MINISTERUL INFRASTRUCTURII

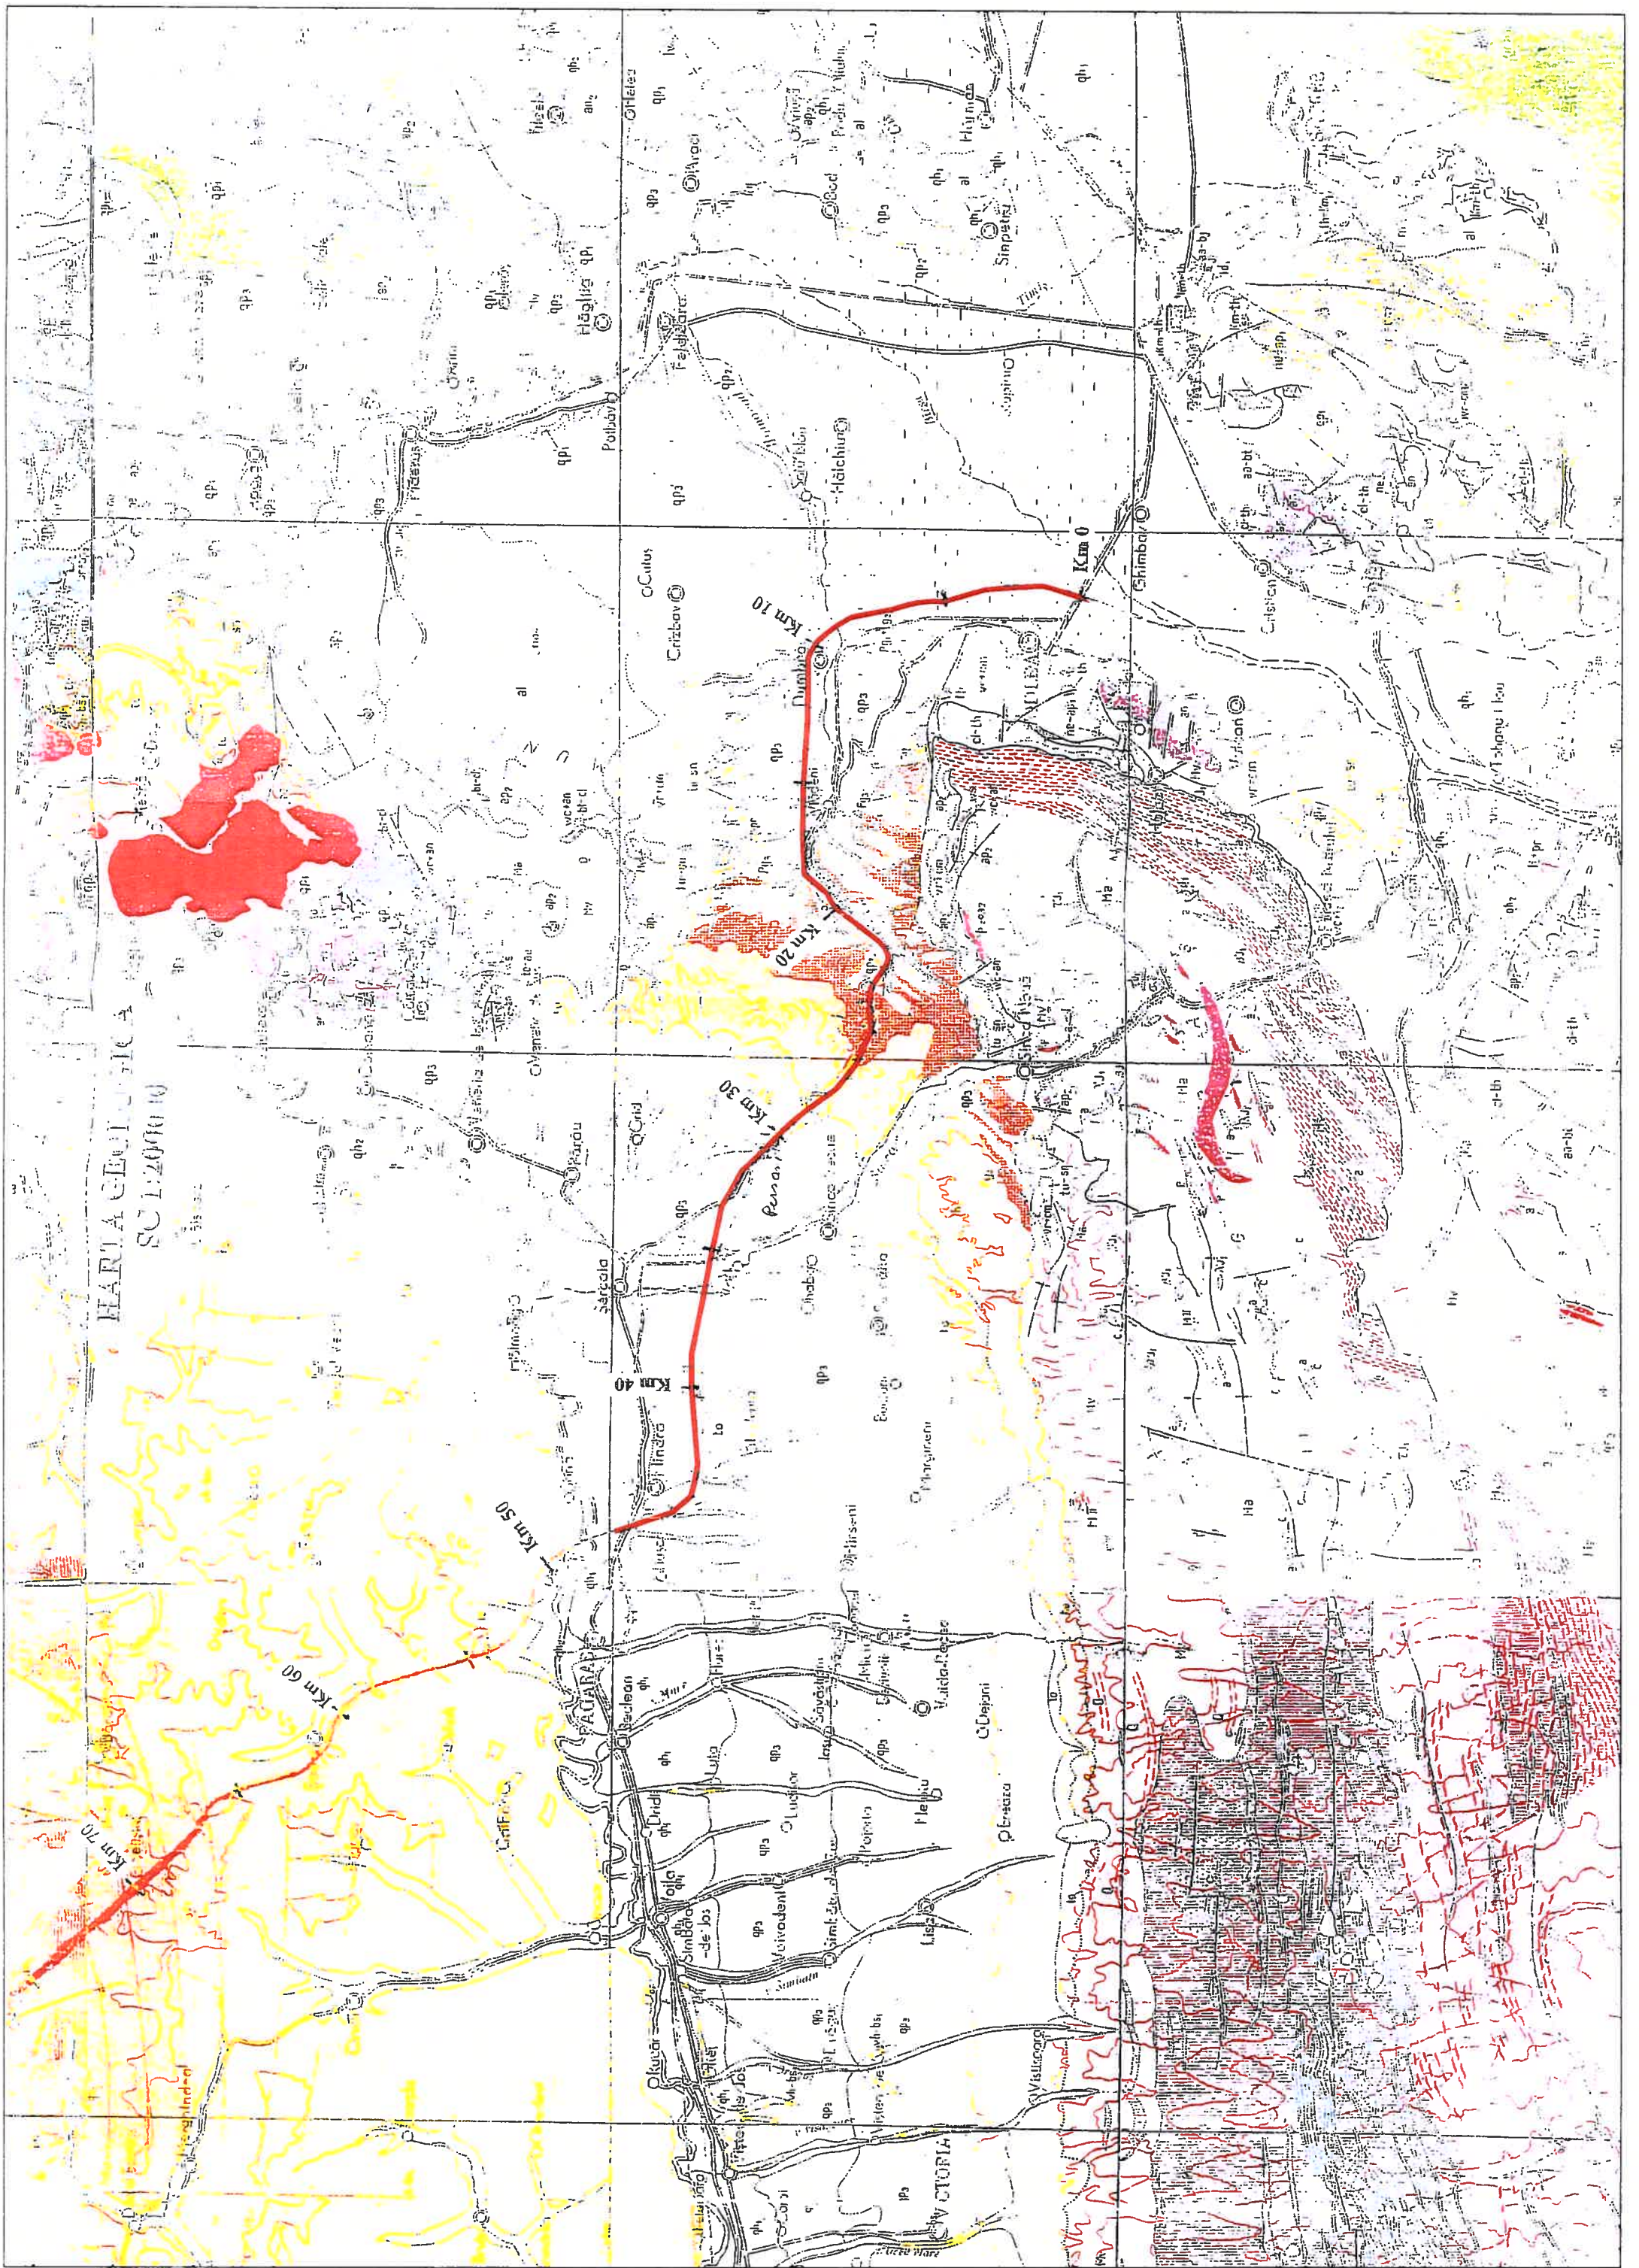

ACHIZITOR/CLIENT:
 COMPANIA NATIONALA DE AUTOSTRAZI
 SI DRUMURI NATIONALE DIN ROMANIA
 ROMANIAN NATIONAL COMPANY OF
 MOTORWAYS AND NATIONAL ROADS

PROIECTANT GENERAL:
POYRY
 POYRY INFRA GMBH
 104 Andrei Square 2
 14th Floor, Ap. Romania
 Bucharest, Romania
 Tel: +4(021) 3000 13 0
 Fax: +4(021) 3000 177
 e-mail: eriko.neumann@poyry.com

PROIECTANT:
 CONSILIER CONSTRUCT
 S.C. SHUPCO, Nr. 6
 Sector 6
 Bucharest
 Tel: +4(01) 434.17.05
 Fax: +4(01) 434.16.20

CONTRACT No. 21593/25.10.2007
 DENUMIRE PROIECT/PROJECT TITLE:
 SECTIUNEA 1A (CRISTIAN-FAGARAS)
 A AUTOSTRAZII TRANSILVANIA,
 BRASOV-CLUJ-BORS
 SUBSECTIUNEA 1A (CRISTIAN-FAGARAS)
 OF TRANSILVANIA MOTORWAY,
 BRASOV-CLUJ-BORS



Harta chete/Key map

VOLUM/CHAPTER: 1
 ACTUALIZARE STUDIULUI DE FEZABILITATE
 REVISED FEASIBILITY STUDY
 PIESE DESENATE/DRAWINGS

PLAN DE INCADRARE IN ZONA
 GENERAL LAYOUT

Scara/Scale: 1:20000


Desenat/Drawn:
 Ing. S. DANAILA

Proiectat/Designed:
 Ing. E. GEORGESCU

Resp. proiectare/Team Leader:
 Ing. V. URDEA

Sef proiect/Project Manager
 Eng. Karl Herrmann

Date/Data: February 2008 / Februarie 2008

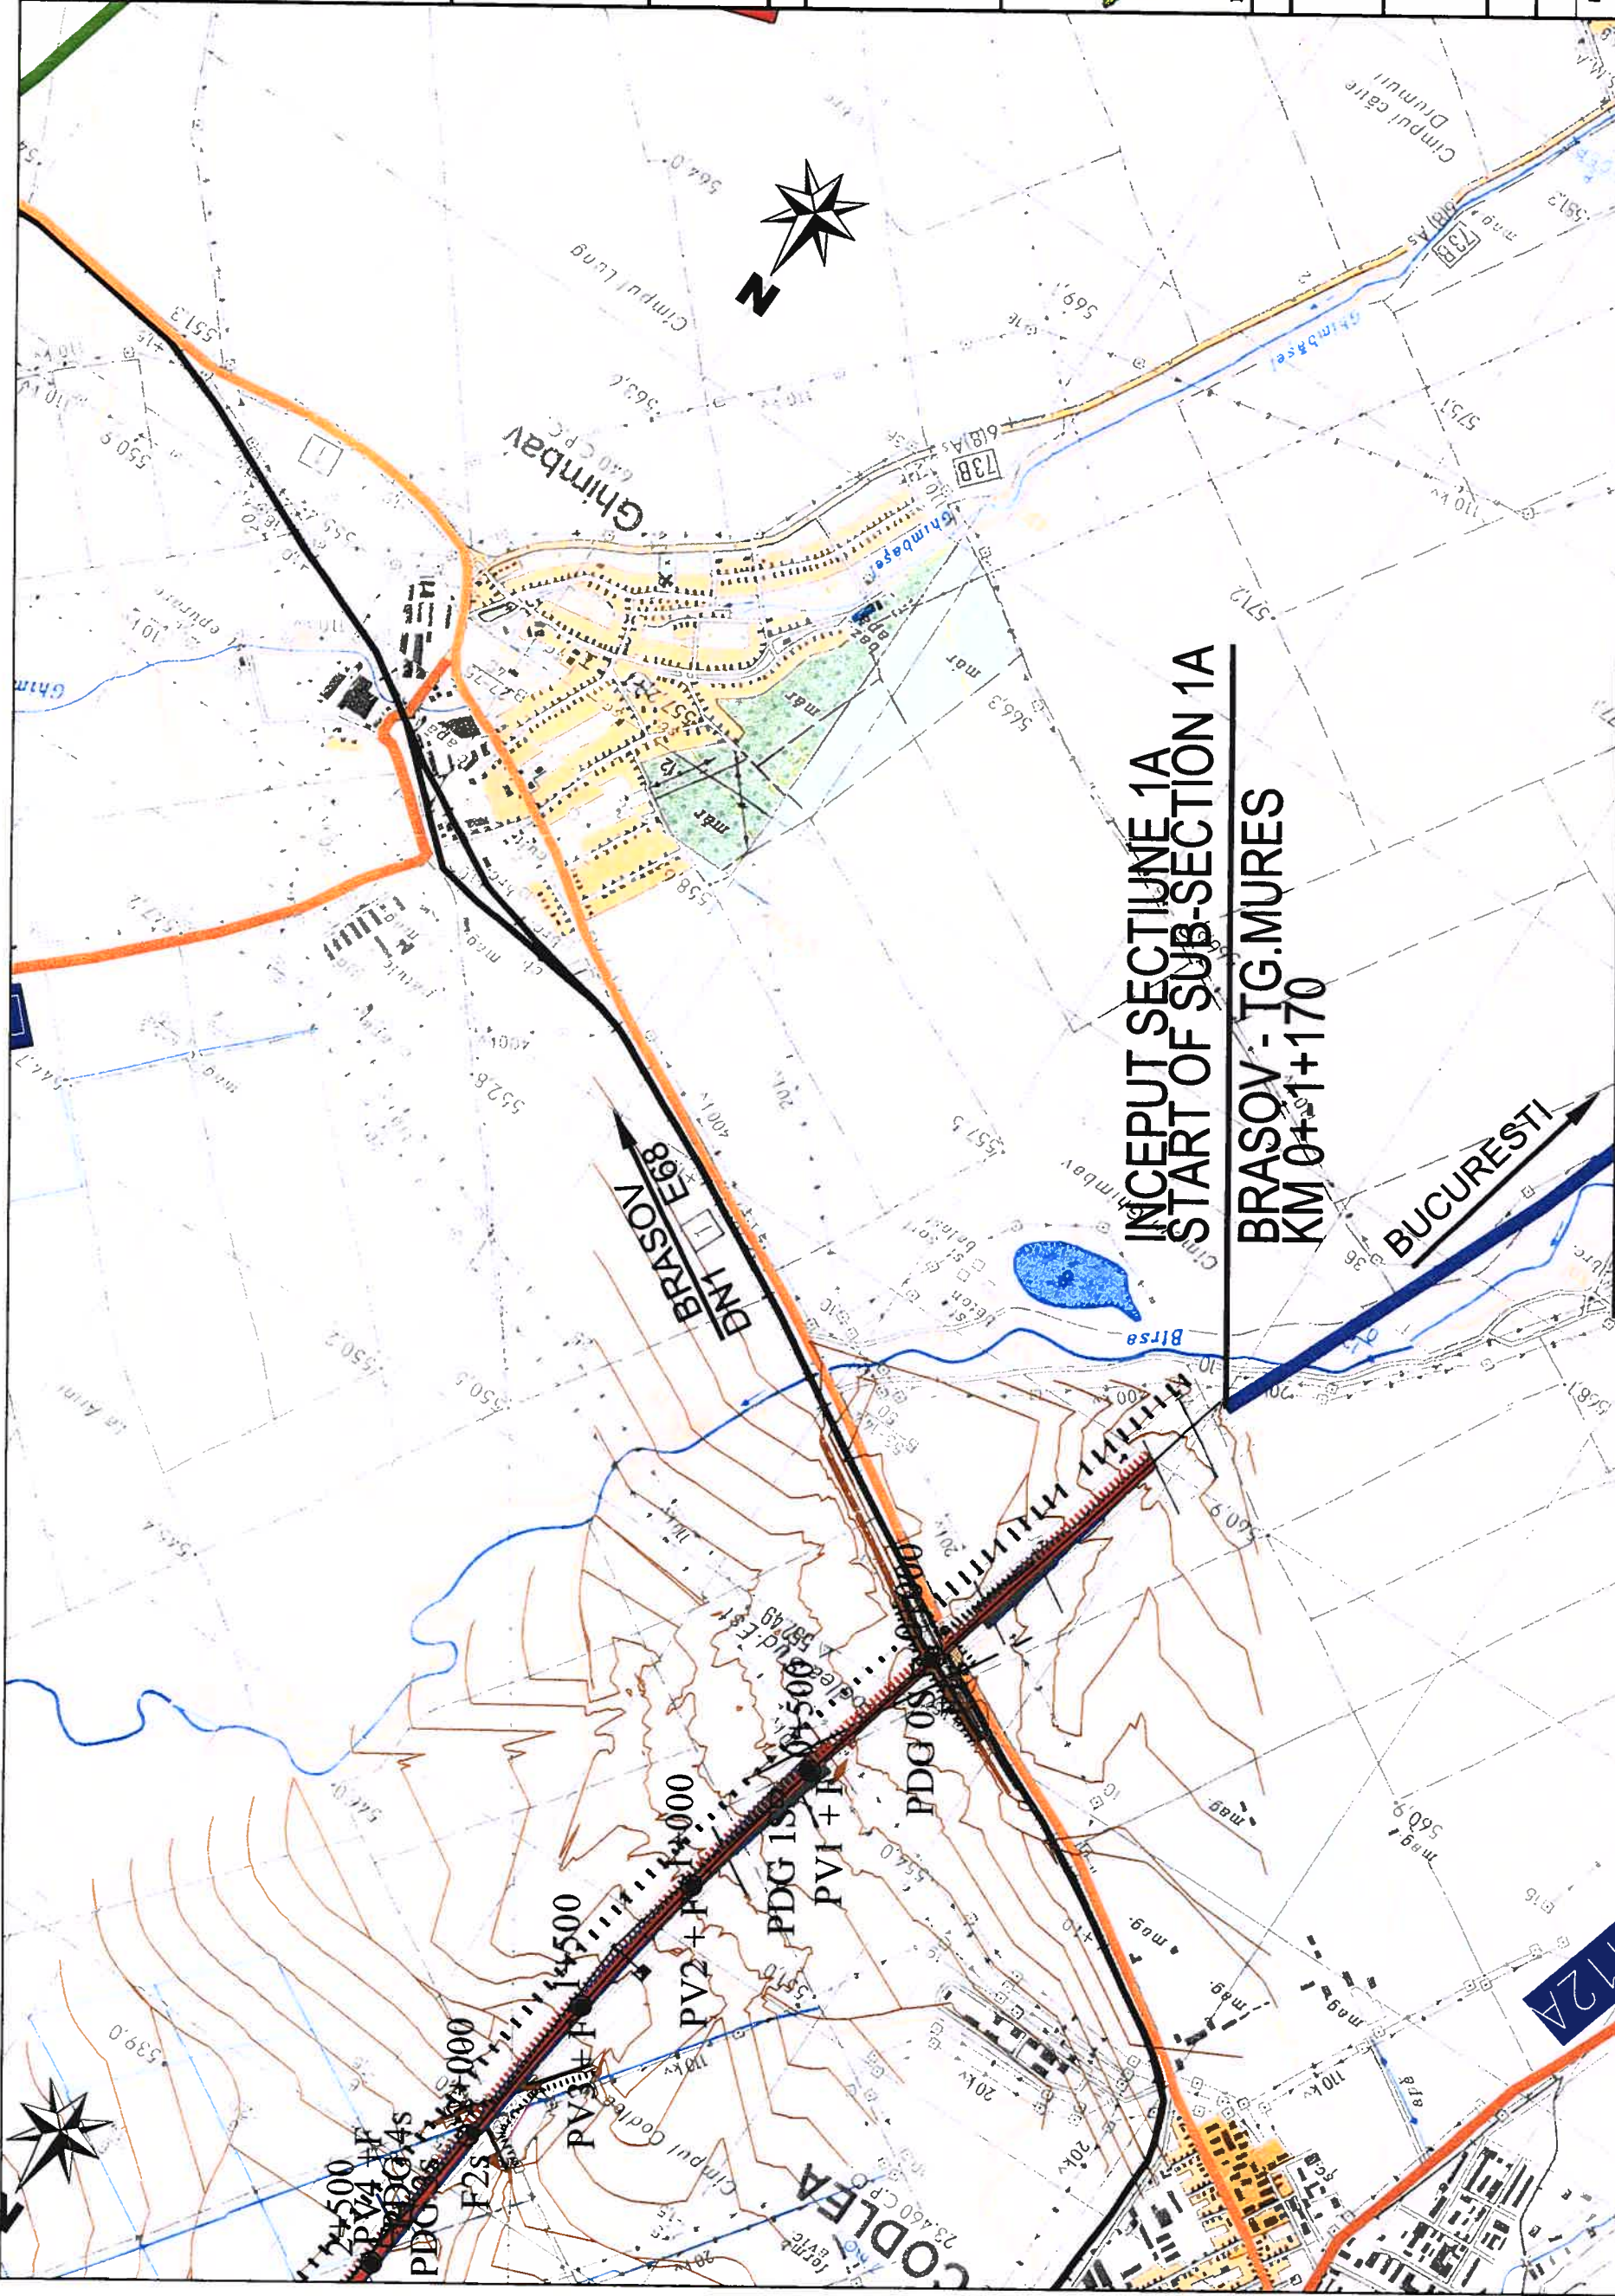

LEGENDA - LEGEND

	TRASEU AUTOSTRADA DESIGNED MOTORWAY		ARII NATURA 2000 SITUJURI SCI PROTECTED AREA NATURA 2000-SCI
	TRASEU INITIAL AUTOSTRADA INITIAL DESIGNED MOTORWAY		SITUJURI S P A PROTECTED AREA - SPA
	AUTOSTRADA BUCURESTI - BRASOV BUCURESTI - BRASOV MOTORWAY		NODURI RUTIERE INTERCHANGE
	VARIANTA DE OCOLIRE BRASOV BRASOV BY PASS		
	AUTOSTRADA CENTURA BRASOV BRASOV BY PASS MOTORWAY		
	IMBUNATA TIRE TRASEU		
	PARCARE DE SCURTA DURATA SHORT TERM STOPPING AREA		SPATIU SERVICII TIP S1 SERVICE AREA TYPE S1
	BAZA DE SPRJIN INTRETINERE MAINTENANCE BASE		CENTRU DE INTRETINERE SI COORDONARE MAINTENANCE AND COORDINATION CENTER



INVESTITOR:
**MINISTERUL TRANSPORTURILOR
 MINISTRY OF TRANSPORTS**



ACHIZITOR/CLIENT:
**COMPANIA NATIONALA DE AUTOSTRAZI
 SI DRUMURI NATIONALE DIN ROMANIA
 ROMANIAN NATIONAL COMPANY OF
 MOTORWAYS AND NATIONAL ROADS**

PROIECTANT GENERAL:
POYRY
 POYRY INFRA GMBH
 10 Montreal Square
 1st floor, Ap. 1.22
 Bucharest, Romania
 Tel: +4021 3000 170
 Fax: +4021 3000 170
 e-mail: erika.neumann@poyry.com

PROIECTANT:
 CONSILIER CONSTRUCT
 Str. Suceava, Nr. 6
 Sector 6
 Bucuresti, Romania
 Tel: +4021 434.17.05
 Fax: +4021 434.18.20

CONTRACT No.21593/25.10.2007

DENUMIRE PROIECT/PROJECT TITLE:
**SECTIUNEA 1A(CRISTIAN-FAGARAS)
 A AUTOSTRAZII TRANSILVANIA,
 BRASOV-CLUJ-BORS**
**SUBSECTION 1A(CRISTIAN-FAGARAS)
 OF TRANSILVANIA MOTORWAY,
 BRASOV-CLUJ-BORS**



Harta cheie/Key map

VOLUM/CHAPTER: 1
**ACTUALIZARE STUDIU DE FEZABILITATE
 REVISED FEASIBILITY STUDY
 PIESE DESENATE/DRAWINGS**

PLAN DE INCADRARE IN ZONA
 GENERAL LAYOUT

Scara/Scale: 1:20000


Desenat/Drawn:
 Ing. S. DANAILA

Proiectat/Designed:
 Ing. E. GEORGESCU

Resp. proiectare/Team Leader:
 Ing. V. URDEA

Sef proiect/Project Manager:
 Eng. Karl Herrmann

Date/Data: February2008/Februarie 2008

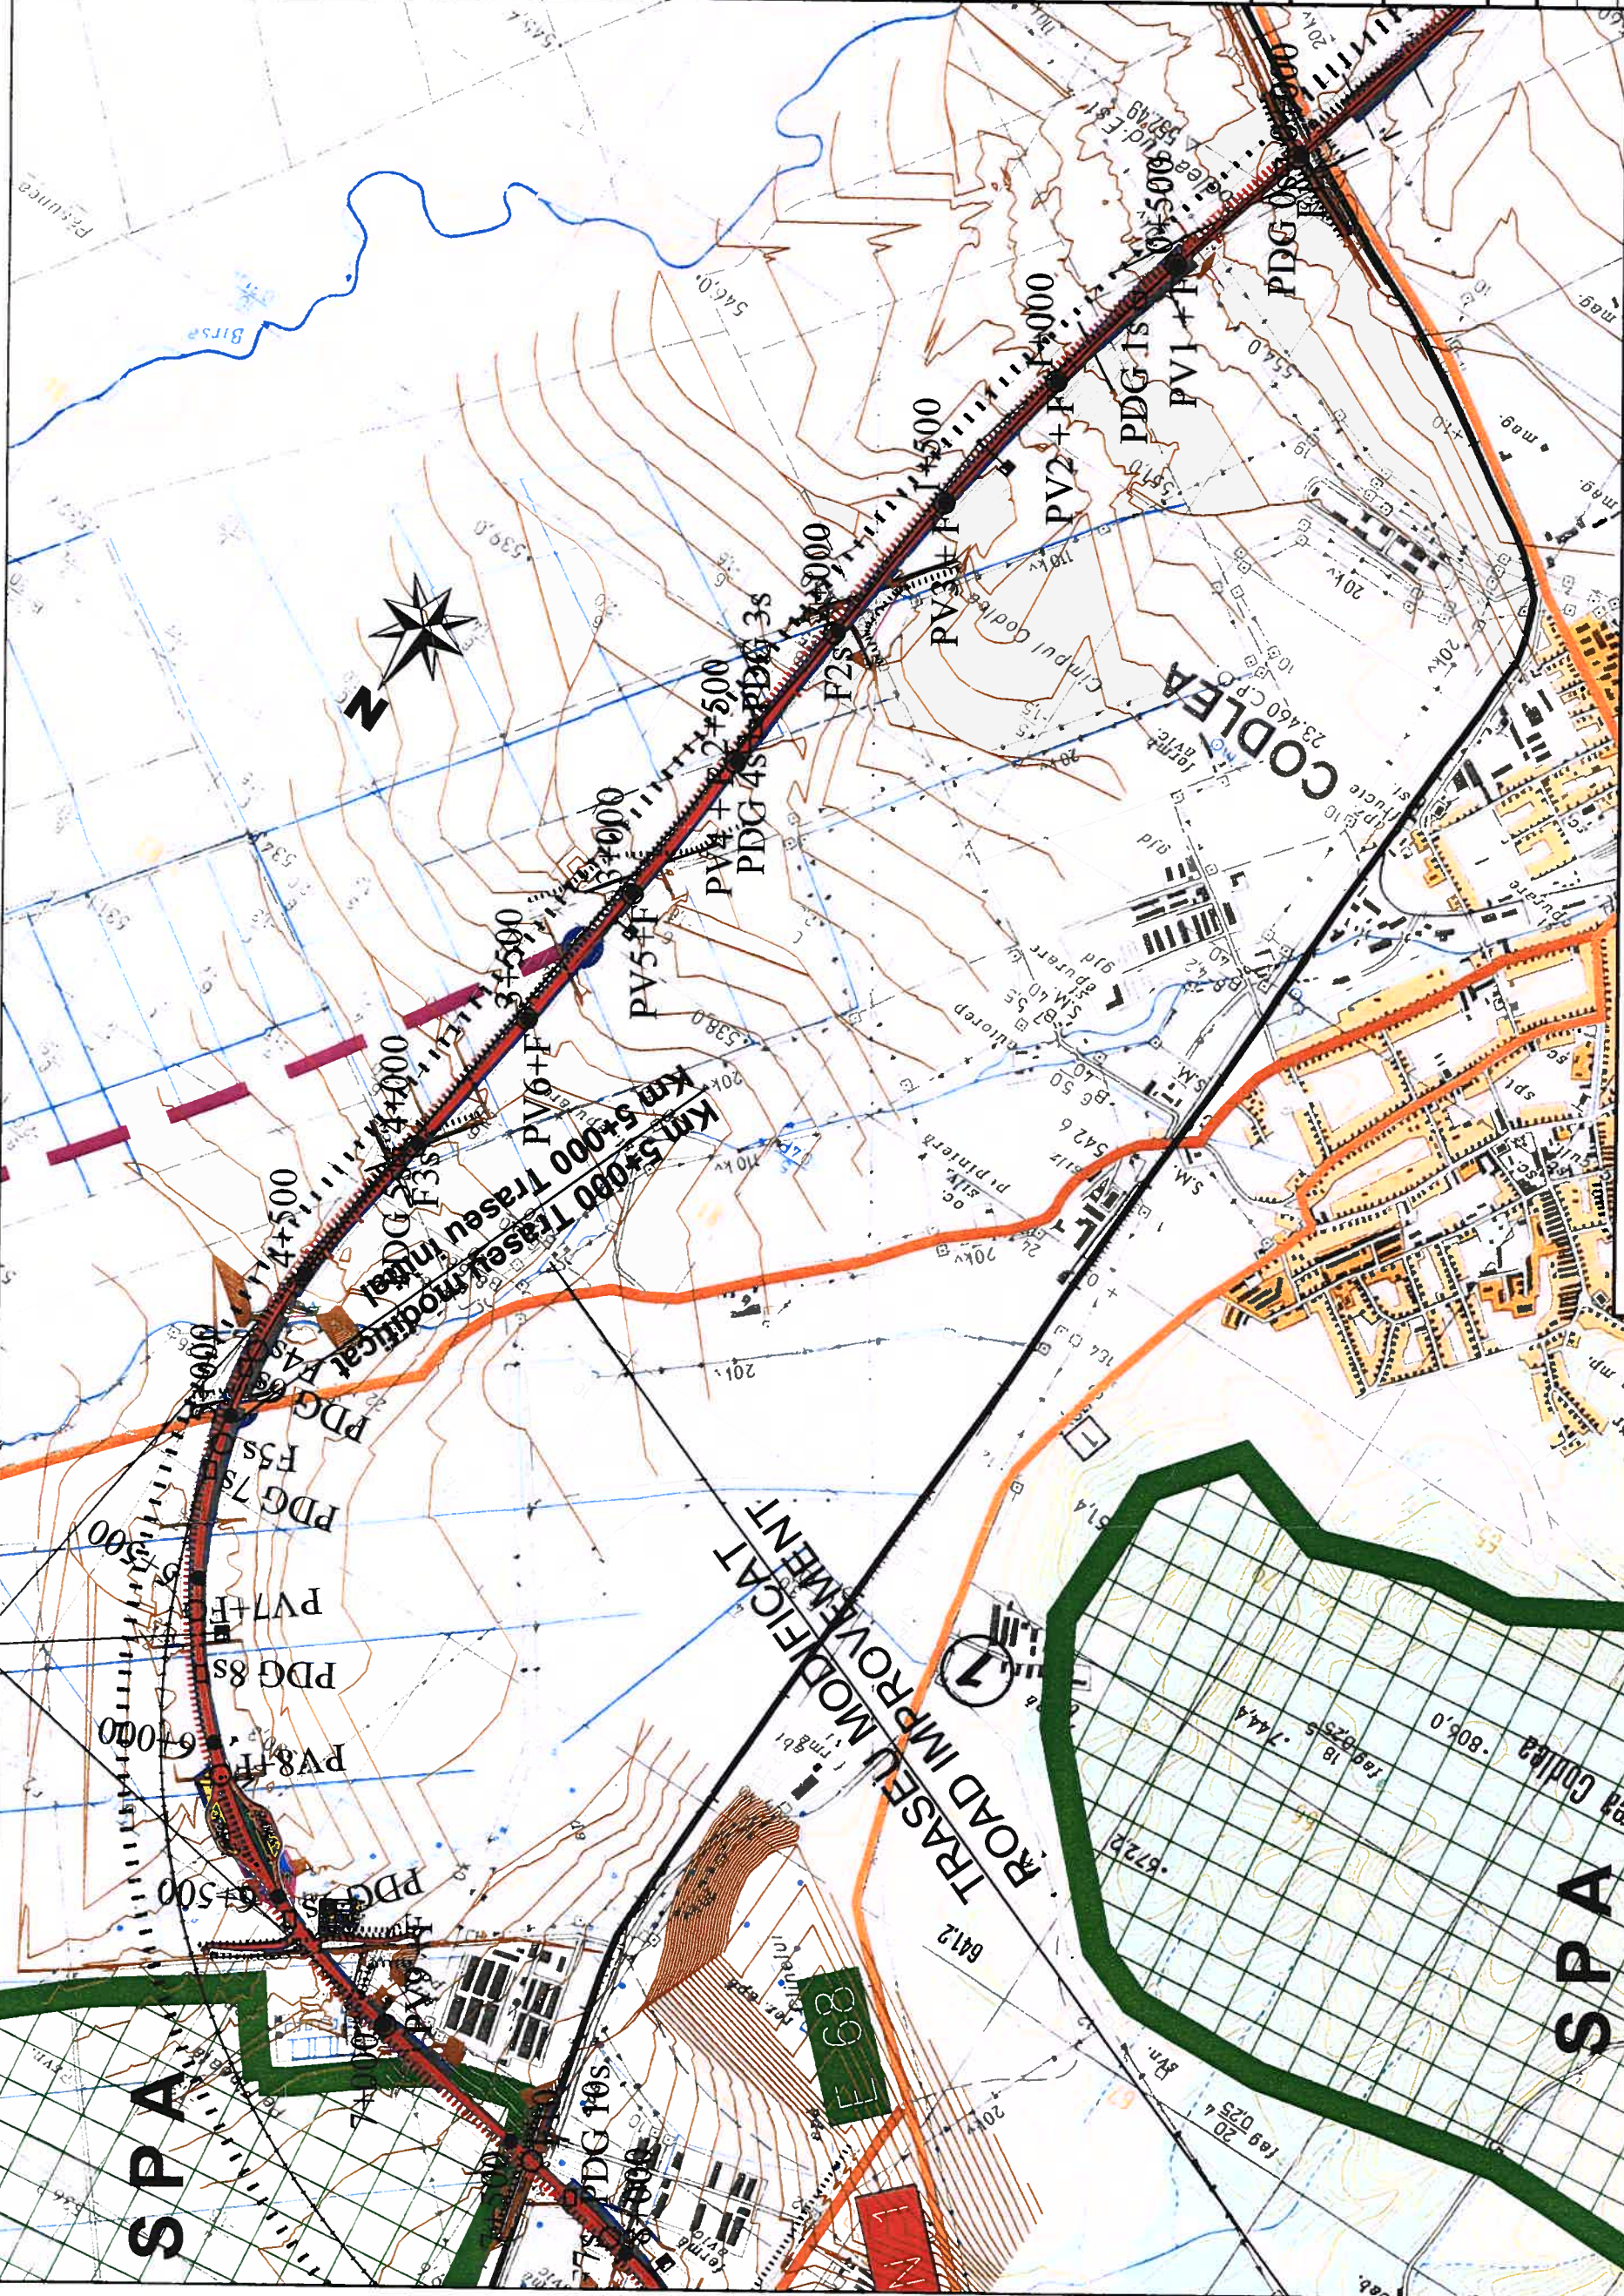

LEGENDA - LEGEND

- TRASEU AUTOSTRADA
DESIGNED MOTORWAY
- TRASEU INITIAL AUTOSTRADA
INITIAL DESIGNED MOTORWAY
- AUTOSTRADA BUCURESTI - BRASOV
BUCURESTI - BRASOV MOTORWAY
- VARIANTA DE OCOLIRE BRASOV
BRASOV BY PASS
- AUTOSTRADA CENTURA BRASOV
BRASOV BY PASS MOTORWAY
- IMBUNATATIRE TRASEU
ROAD IMPROVEMENT
- ARI NATURE 2000 SITUURI SCI
PROTECTED AREA NATURE 2000-SCI
- SITUURI S P A
PROTECTED AREA - SPA
- NODURI RUTIERE
INTERCHANGE
- PARCARE DE SCURTA DURATA
SHORT TERM STOPPING AREA
- SPATIU SERVICII TIP S1
SERVICE AREA TYPE S1
- BAZA DE SPRINJ INTRETINERE
MAINTENANCE BASE
- CENTRU DE INTRETINERE SI COORDONARE
MAINTENANCE AND COORDINATION CENTER

INVESTITOR:

 MINISTERUL TRANSPORTURILOR
 MINISTRY OF TRANSPORTS
 ACHIZITOR/CLIENT:

COMPANIA NATIONALA DE AUTOSTRAZI
 SI DRUMURI NATIONALE DIN ROMANIA
 ROMANIAN NATIONAL COMPANY OF
 MOTORWAYS AND NATIONAL ROADS

PROIECTANT GENERAL:

 POYRY INFRA GMBH
 10 Montreal Square
 1st floor, Ap. 1.22
 Bucharest (02) Romania 13 0
 Tel: +40(21) 3000 177
 e-mail: erika.neumann@poyry.com

PROIECTANT:

 CONSILIER CONSTRUCT
 Str. Stugea, Nr. 6
 Bucharest 6
 Tel: +40(01) 434.17.05
 Fax: +40(01) 434.18.20


CONTRACT No.21593/25.10.2007
 DENUMIRE PROIECT/PROJECT TITLE:
 SECTIUNEA 1A(CRISTIAN-FAGARAS)
 A AUTOSTRAZII TRANSILVANIA,
 BRASOV-CLUJ-BORS
 SUBSECTIUNEA 1A(CRISTIAN-FAGARAS)
 OF TRANSILVANIA MOTORWAY,
 BRASOV-CLUJ-BORS




Harta cheie/Key map
 VOLUM/CHAPTER: 1
 ACTUALIZARE STUDIULUI DE FEZABILITATE
 REVISED FEASIBILITY STUDY
 PIESE DESENATE/DRAWINGS

PLAN DE INCADRARE IN ZONA
 GENERAL LAYOUT

Scara/Scale: 1:20000


Desenat/Drawn:



Proiectat/Designed:


Resp. proiectare/Team Leader:


Sef proiect/Project Manager

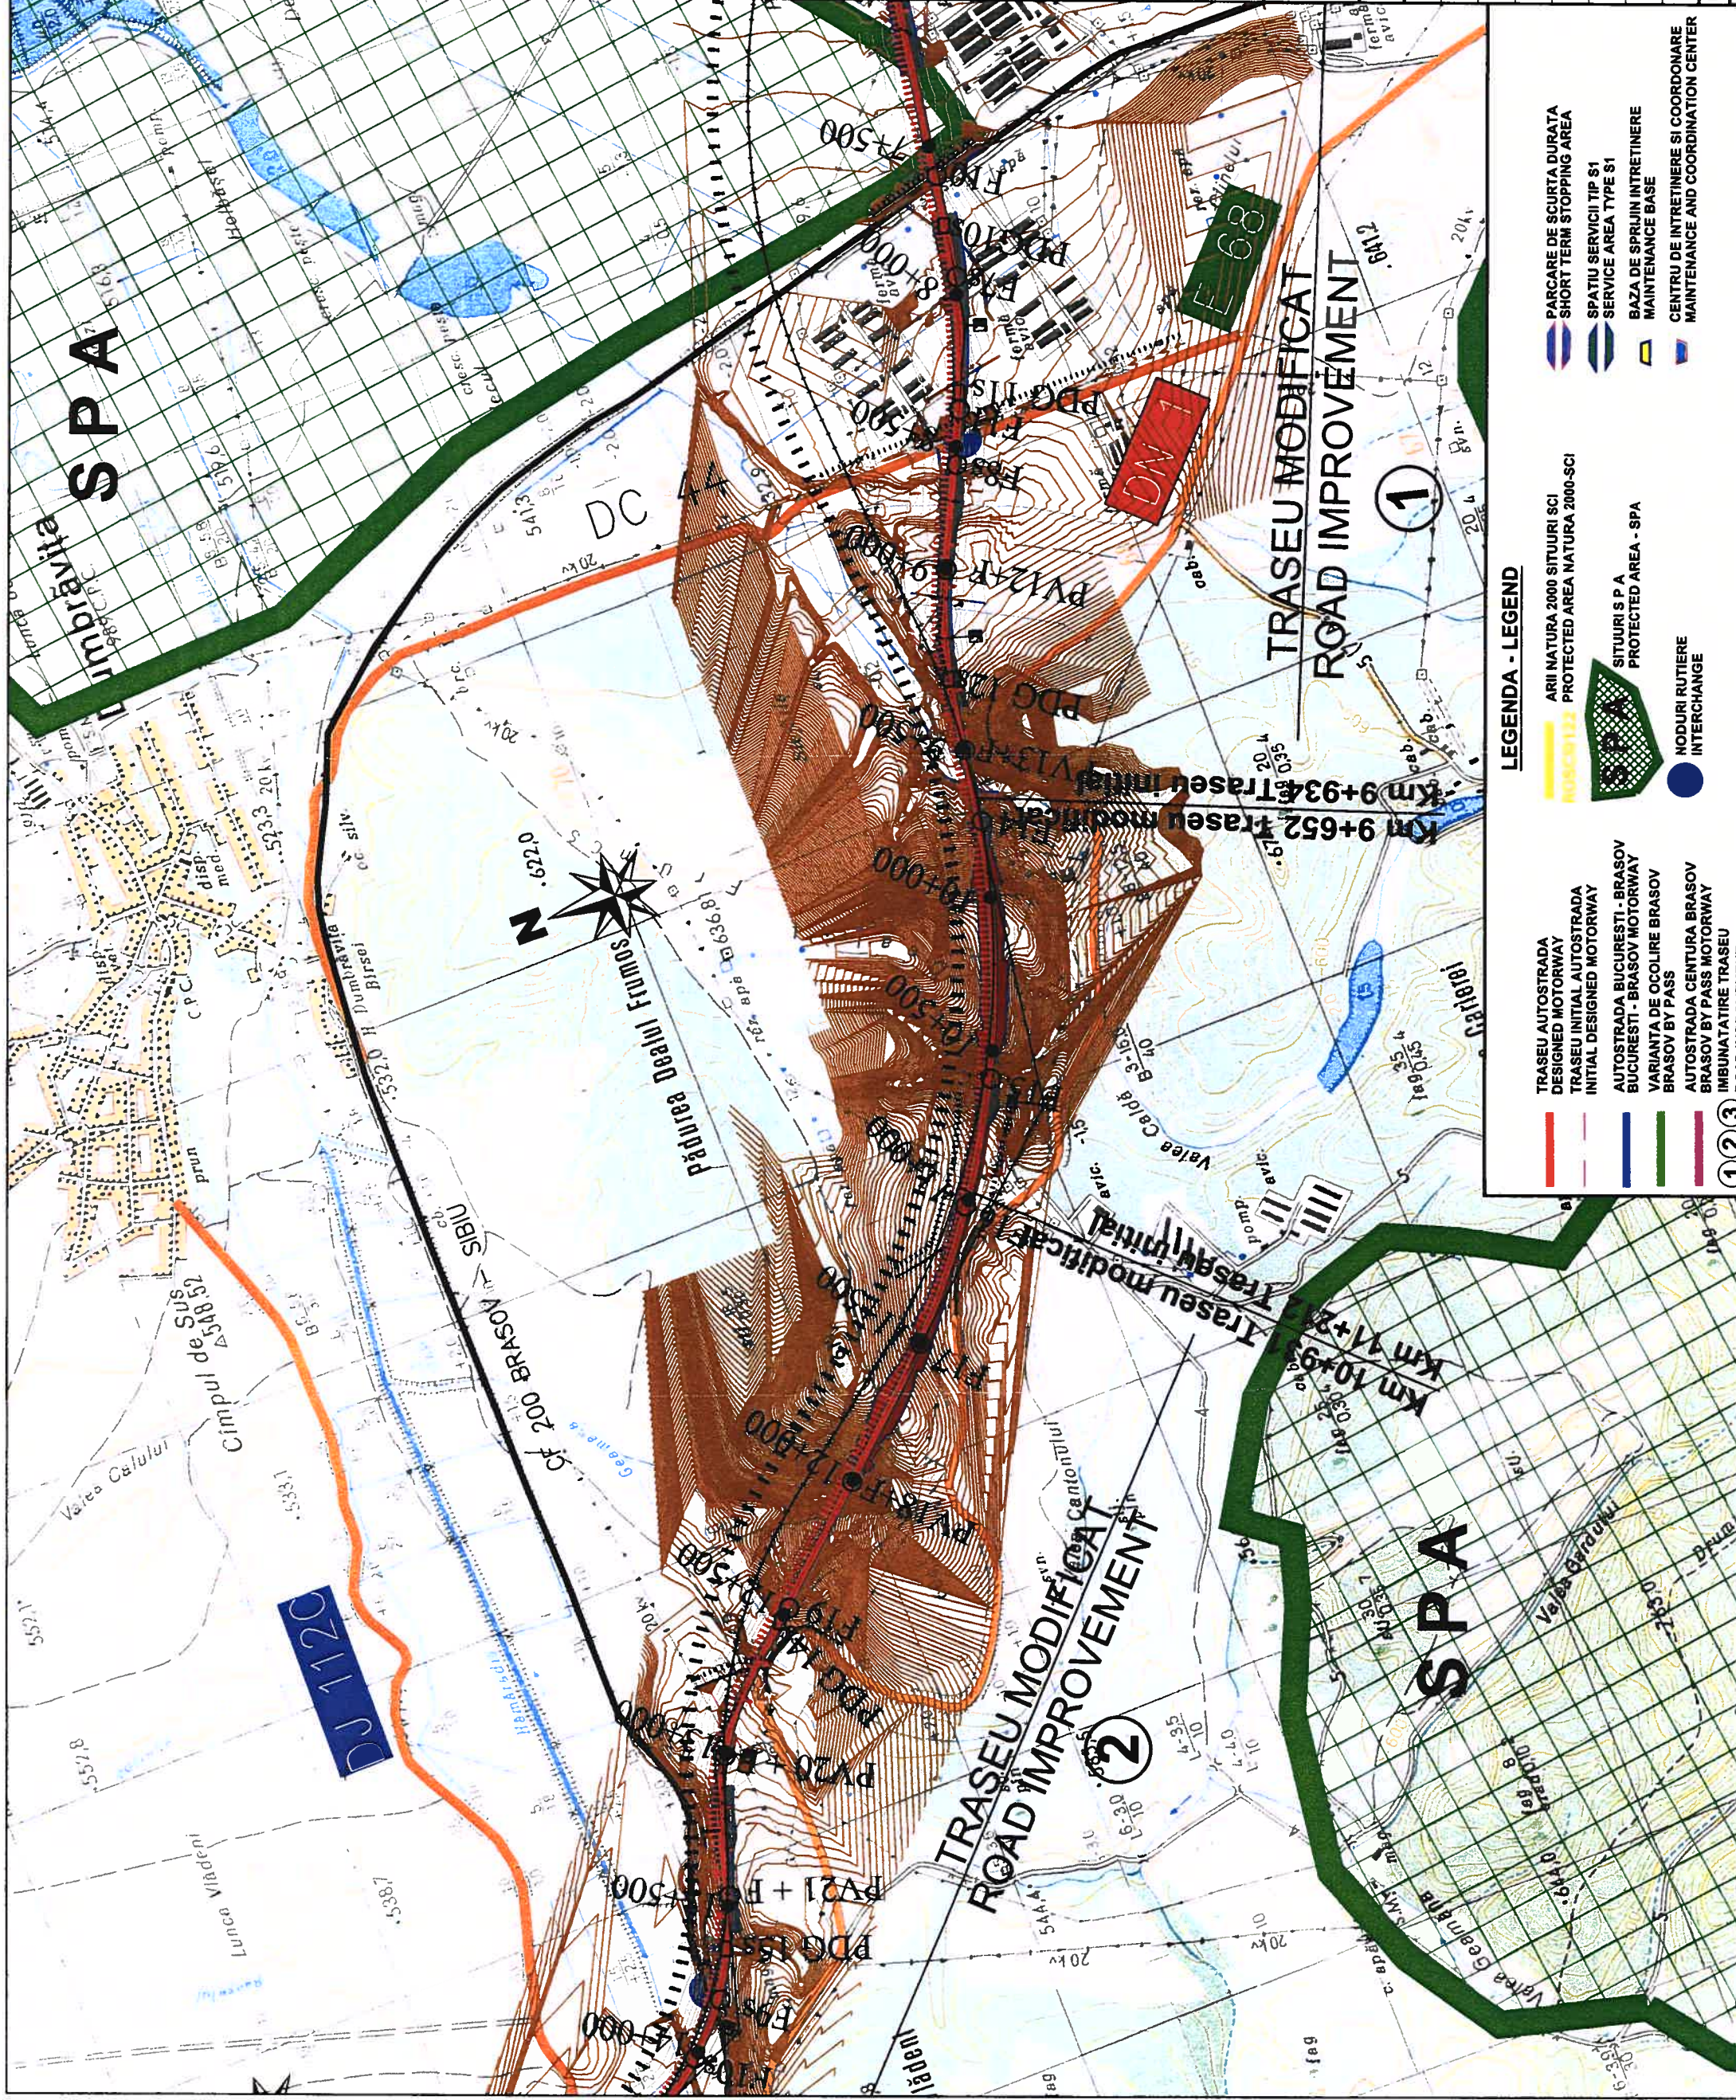
Eng. Karl Herrmann
 Date/Data: February 2008 / Februarie 2008



- LEGENDA - LEGEND**
-  TRASEU AUTOSTRADA
DESIGNED MOTORWAY
 -  TRASEU INITIAL AUTOSTRADA
INITIAL DESIGNED MOTORWAY
 -  AUTOSTRADA BUCURESTI - BRASOV
BUCURESTI - BRASOV MOTORWAY
 -  VARIANTA DE OCOLIRE BRASOV
BRASOV BY PASS
 -  AUTOSTRADA CENTURA BRASOV
BRASOV BY PASS MOTORWAY
 -  IMBUNATATIRE TRASEU
 -  ARII NATURA 2000 SITUURI SCI
PROTECTED AREA NATURA 2000-SCI
 -  SITUURI S P A
PROTECTED AREA - SPA
 -  NODURI RUTIERE
INTERCHANGE
 -  PARCARE DE SCURTA DURATA
SHORT TERM STOPPING AREA
 -  SPATIU SERVICII TIP S1
SERVICE AREA TYPE S1
 -  BAZA DE SPRJINII INTRETINERE
MAINTENANCE BASE
 -  CENTRU DE INTRETINERE SI COORDONARE
MAINTENANCE AND COORDINATION CENTER

INVESTITOR: MINISTERUL TRANSPORTURILOR
MINISTRY OF TRANSPORTS

ACHIZITOR/CLIENT: [Logo]

PROIECTANT GENERAL: PÖYRY
PÖYRY INFRA GMBH
10 Montreal Square
1st floor, Ap. 1.22
Bucharest, Romania
Tel: +40(0) 300 17 0
Fax: +40(0) 300 17 0
e-mail: erika.neumann@poyry.com

PROIECTANT: CONSIILER CONSTRUCT
S.R. Suceva, Nr. 6
Sector 6
CONSILIER CONSTRUCT
Tel: +40(0) 434.17.05
Fax: +40(0) 434.18.20

CONTRACT No.21593/25.10.2007

DENUMIRE PROIECT/PROJECT TITLE: SECTIUNEA 1A(CRISTIAN-FAGARAS) A AUTOSTRAZII TRANSILVANIA, BRASOV-CLUJ-BORS

SUBSECTIUNEA 1A(CRISTIAN-FAGARAS) OF TRANSILVANIA MOTORWAY, BRASOV-CLUJ-BORS

Harta cheie/Key map [Map]


VOLUM/CHAPTER: 1

ACTUALIZARE STUDIULUI DE FEZABILITATE REVISED FEZABILITATE STUDY

PIESE DESENATE/DRAWINGS

PLAN DE INCADRARE IN ZONA GENERAL LAYOUT

Scara/Scale: 1:20000
Desenat/Drawn: [Signature]
Ing. S. DAMAILA
Proiectat/Designed: [Signature]
Ing. E. GEORGESCU
Resp. proiectare/Team Leader: [Signature]
Ing. V. URDEA
Sef proiect/Project Manager
Eng. Karl Herrmann
Date/Data: February 2008/Februari 2008

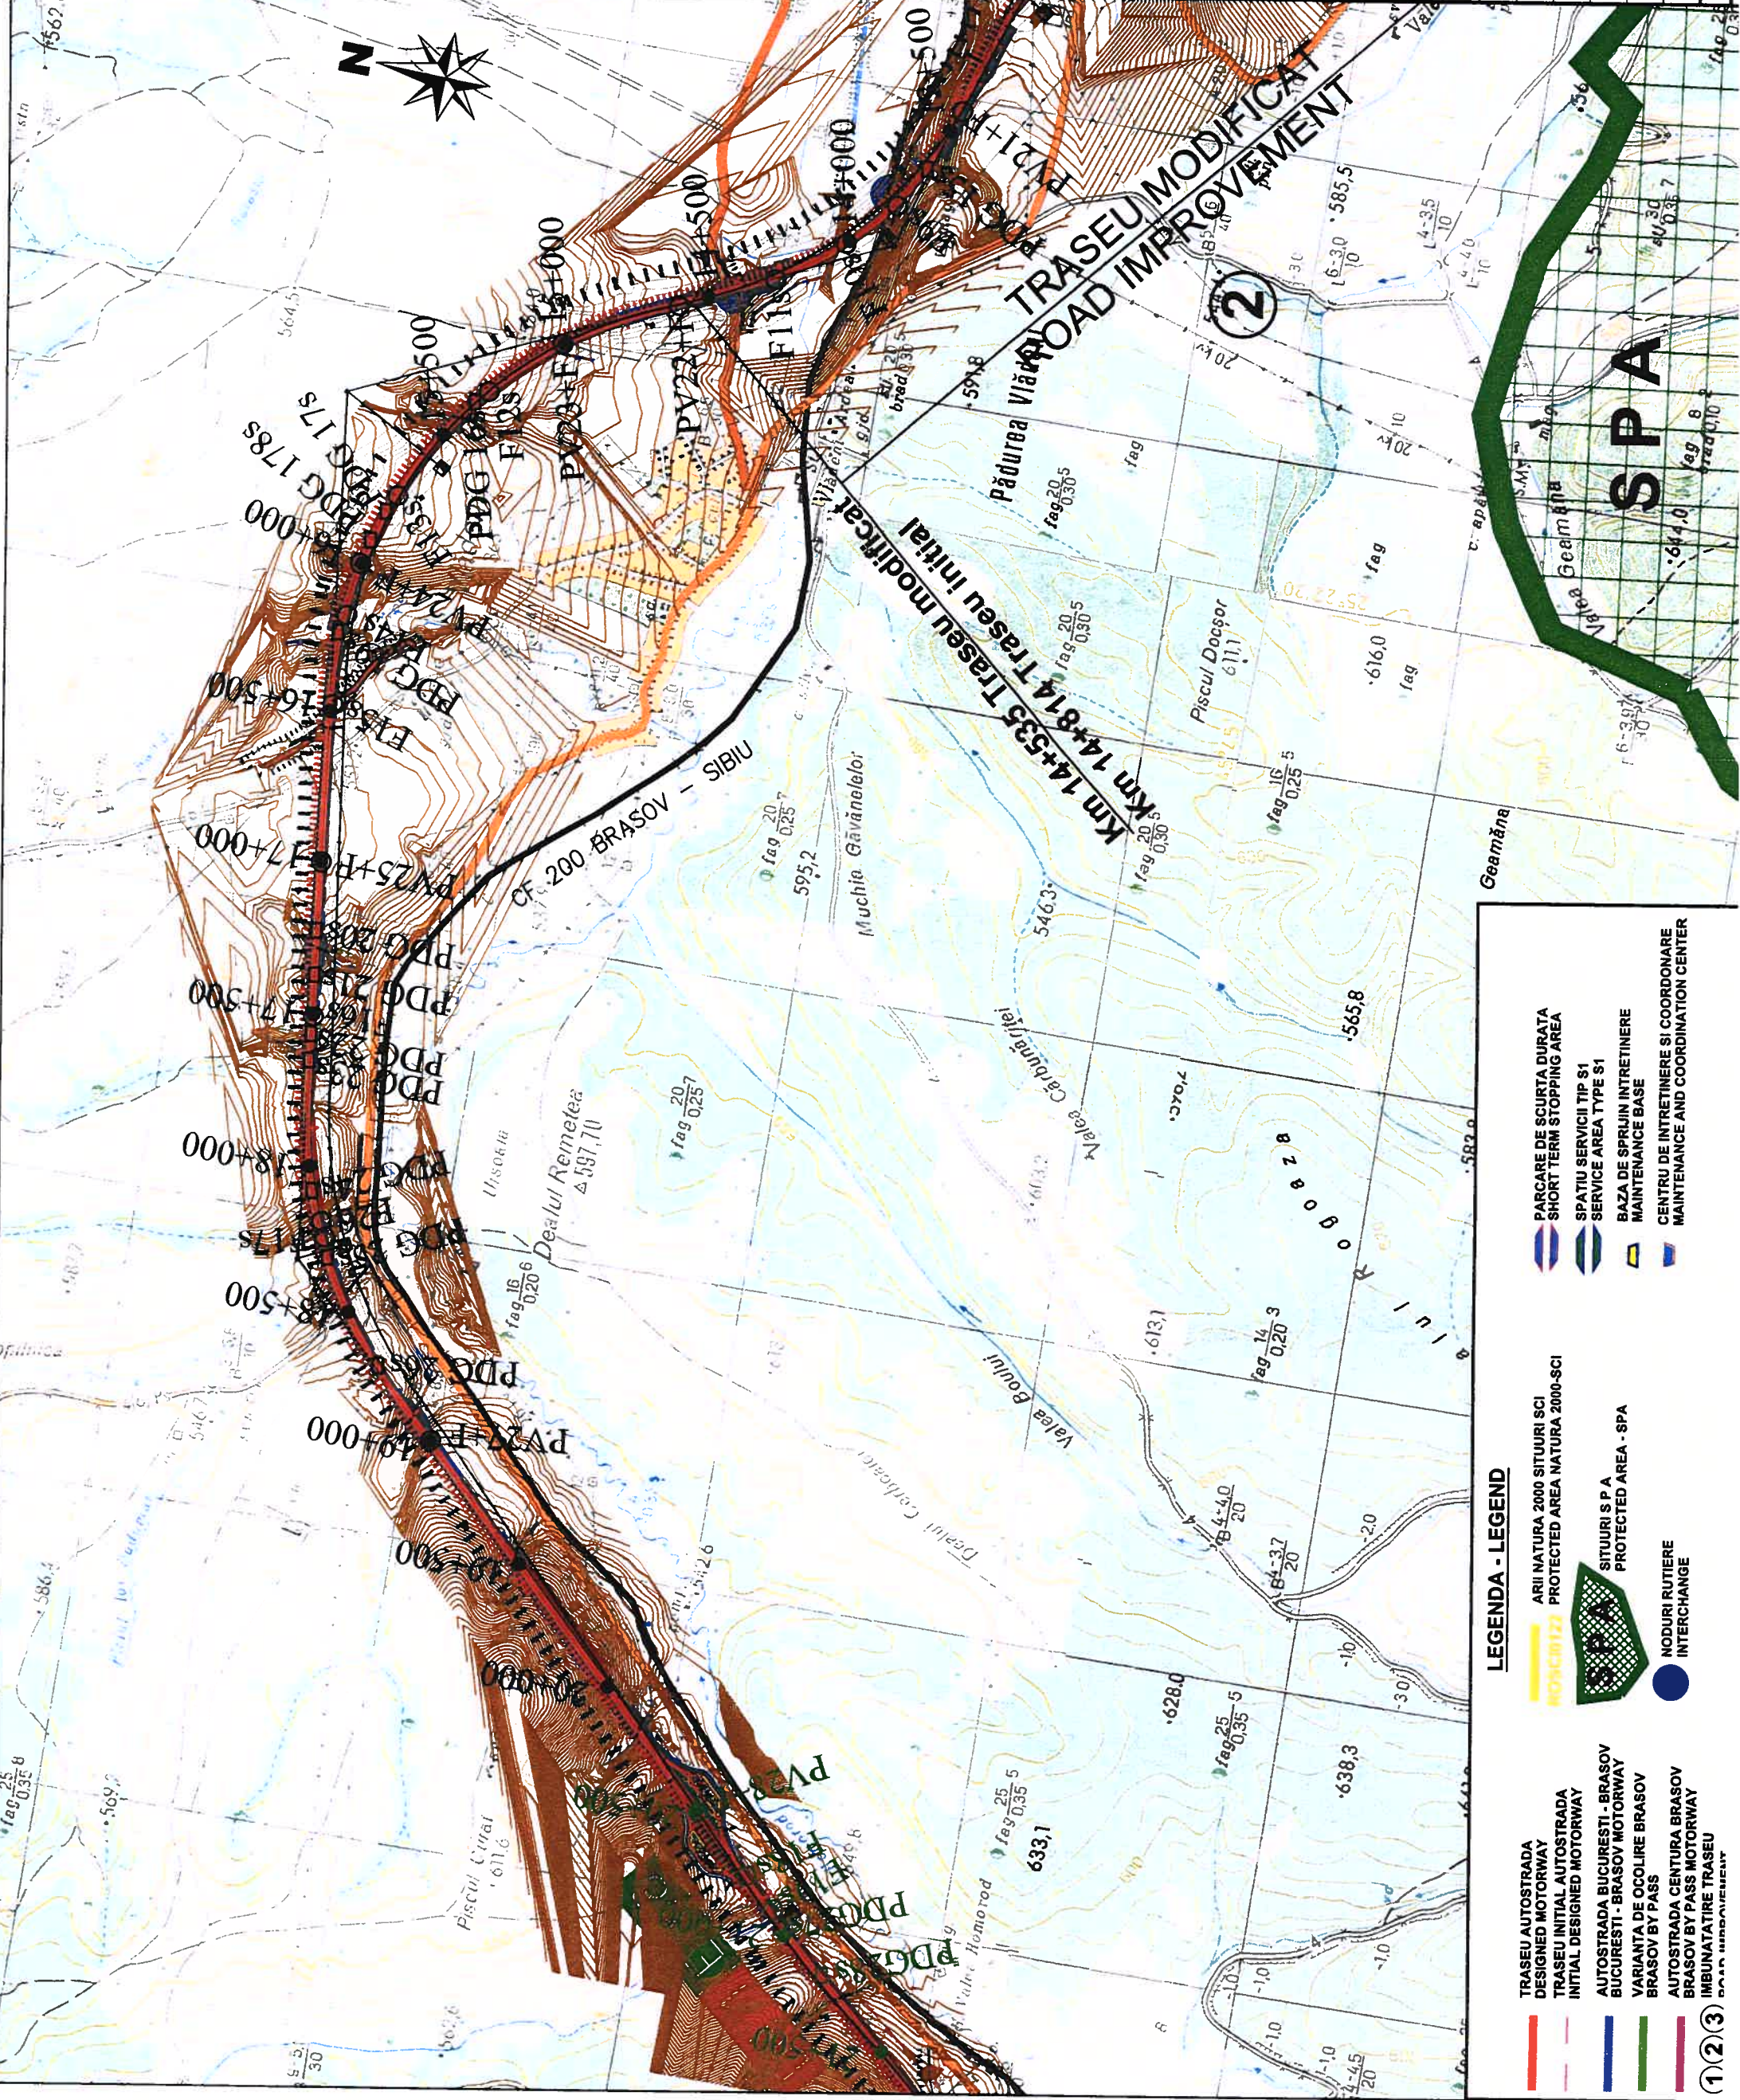

LEGENDA - LEGEND

	TRASEU AUTOSTRADA DESIGNED MOTORWAY		ARIILE NATURALE 2000 PROTECTED AREA NATURA 2000-SCI
	TRASEU INITIAL AUTOSTRADA INITIAL DESIGNED MOTORWAY		SITUURI SPA PROTECTED AREA - SPA
	AUTOSTRADA BUCURESTI - BRASOV BUCURESTI - BRASOV MOTORWAY		NODURI RUTIERE INTERCHANGE
	VARIANTA DE OCOLIRE BRASOV BRASOV BY PASS		
	AUTOSTRADA CENTURA BRASOV BRASOV BY PASS MOTORWAY		
	IMBUNATIRE TRASEU		
	PARCARE DE SCURTA DURATA SHORT TERM STOPPING AREA		SPATIUL SERVICIILOR TIP S1 SERVICE AREA TYPE S1
	Baza de intretinere si coordonare MAINTENANCE AND COORDINATION CENTER		BAZA DE SPRINJINTINEREA MAINTENANCE BASE



INVESTITOR:
**MINISTERUL TRANSPORTURILOR
 MINISTRY OF TRANSPORTS**



ACHIZITOR/CLIENT:
**COMPANIA NATIONALA DE AUTOSTRAZI
 SI DRUMURI NATIONALE DIN ROMANIA
 ROMANIAN NATIONAL COMPANY OF
 MOTORWAYS AND NATIONAL ROADS**

PROIECTANT GENERAL:
POYRY
 POYRY INFRA GMBH
 10 Mittelstr. Square
 Bucharest, Romania
 Tel: +4(021) 3000 13 0
 +4(021) 3000 177
 e-mail: erika.neumann@poyry.com

PROIECTANT:
CONSILIER CONSTRUCT
 Str. Sighet, Nr. 6
 Sector 6, Bucuresti
 Tel: +4(01) 434.17.05
 Fax: +4(01) 434.18.20

CONTRACT No.21593/25.10.2007

DENUMIRE PROIECT/PROJECT TITLE:
**SECTIUNEA 1A(CRISTIAN-FAGARAS)
 A AUTOSTRAZII TRANSILVANIA,
 BRASOV-CLUJ-BORS**

SUBSECȚIUNEA 1A(CRISTIAN-FAGARAS)
 OF TRANSILVANIA MOTORWAY,
 BRASOV-CLUJ-BORS

Harta cheie/Key map

VOLUM/CHAPTER: 1
**ACTUALIZARE STUDIU DE FEZABILITATE
 REVISED FEASIBILITY STUDY
 PIESE DESENATE/DRAWINGS**

PLAN DE INCADRARE IN ZONA
 GENERAL LAYOUT

Scara/Scale: 1:20000

Desenat/Drawn:

Ing. S. DANAILA

Proiectat/Designed:

Ing. E. GEORGESCU


Resp. proiectare/Team Leader:

Ing. V. URDEA

Sef proiect/Project Manager

Eng. Karl Herrmann

Date/Date: February 2008 / Februarie 2008

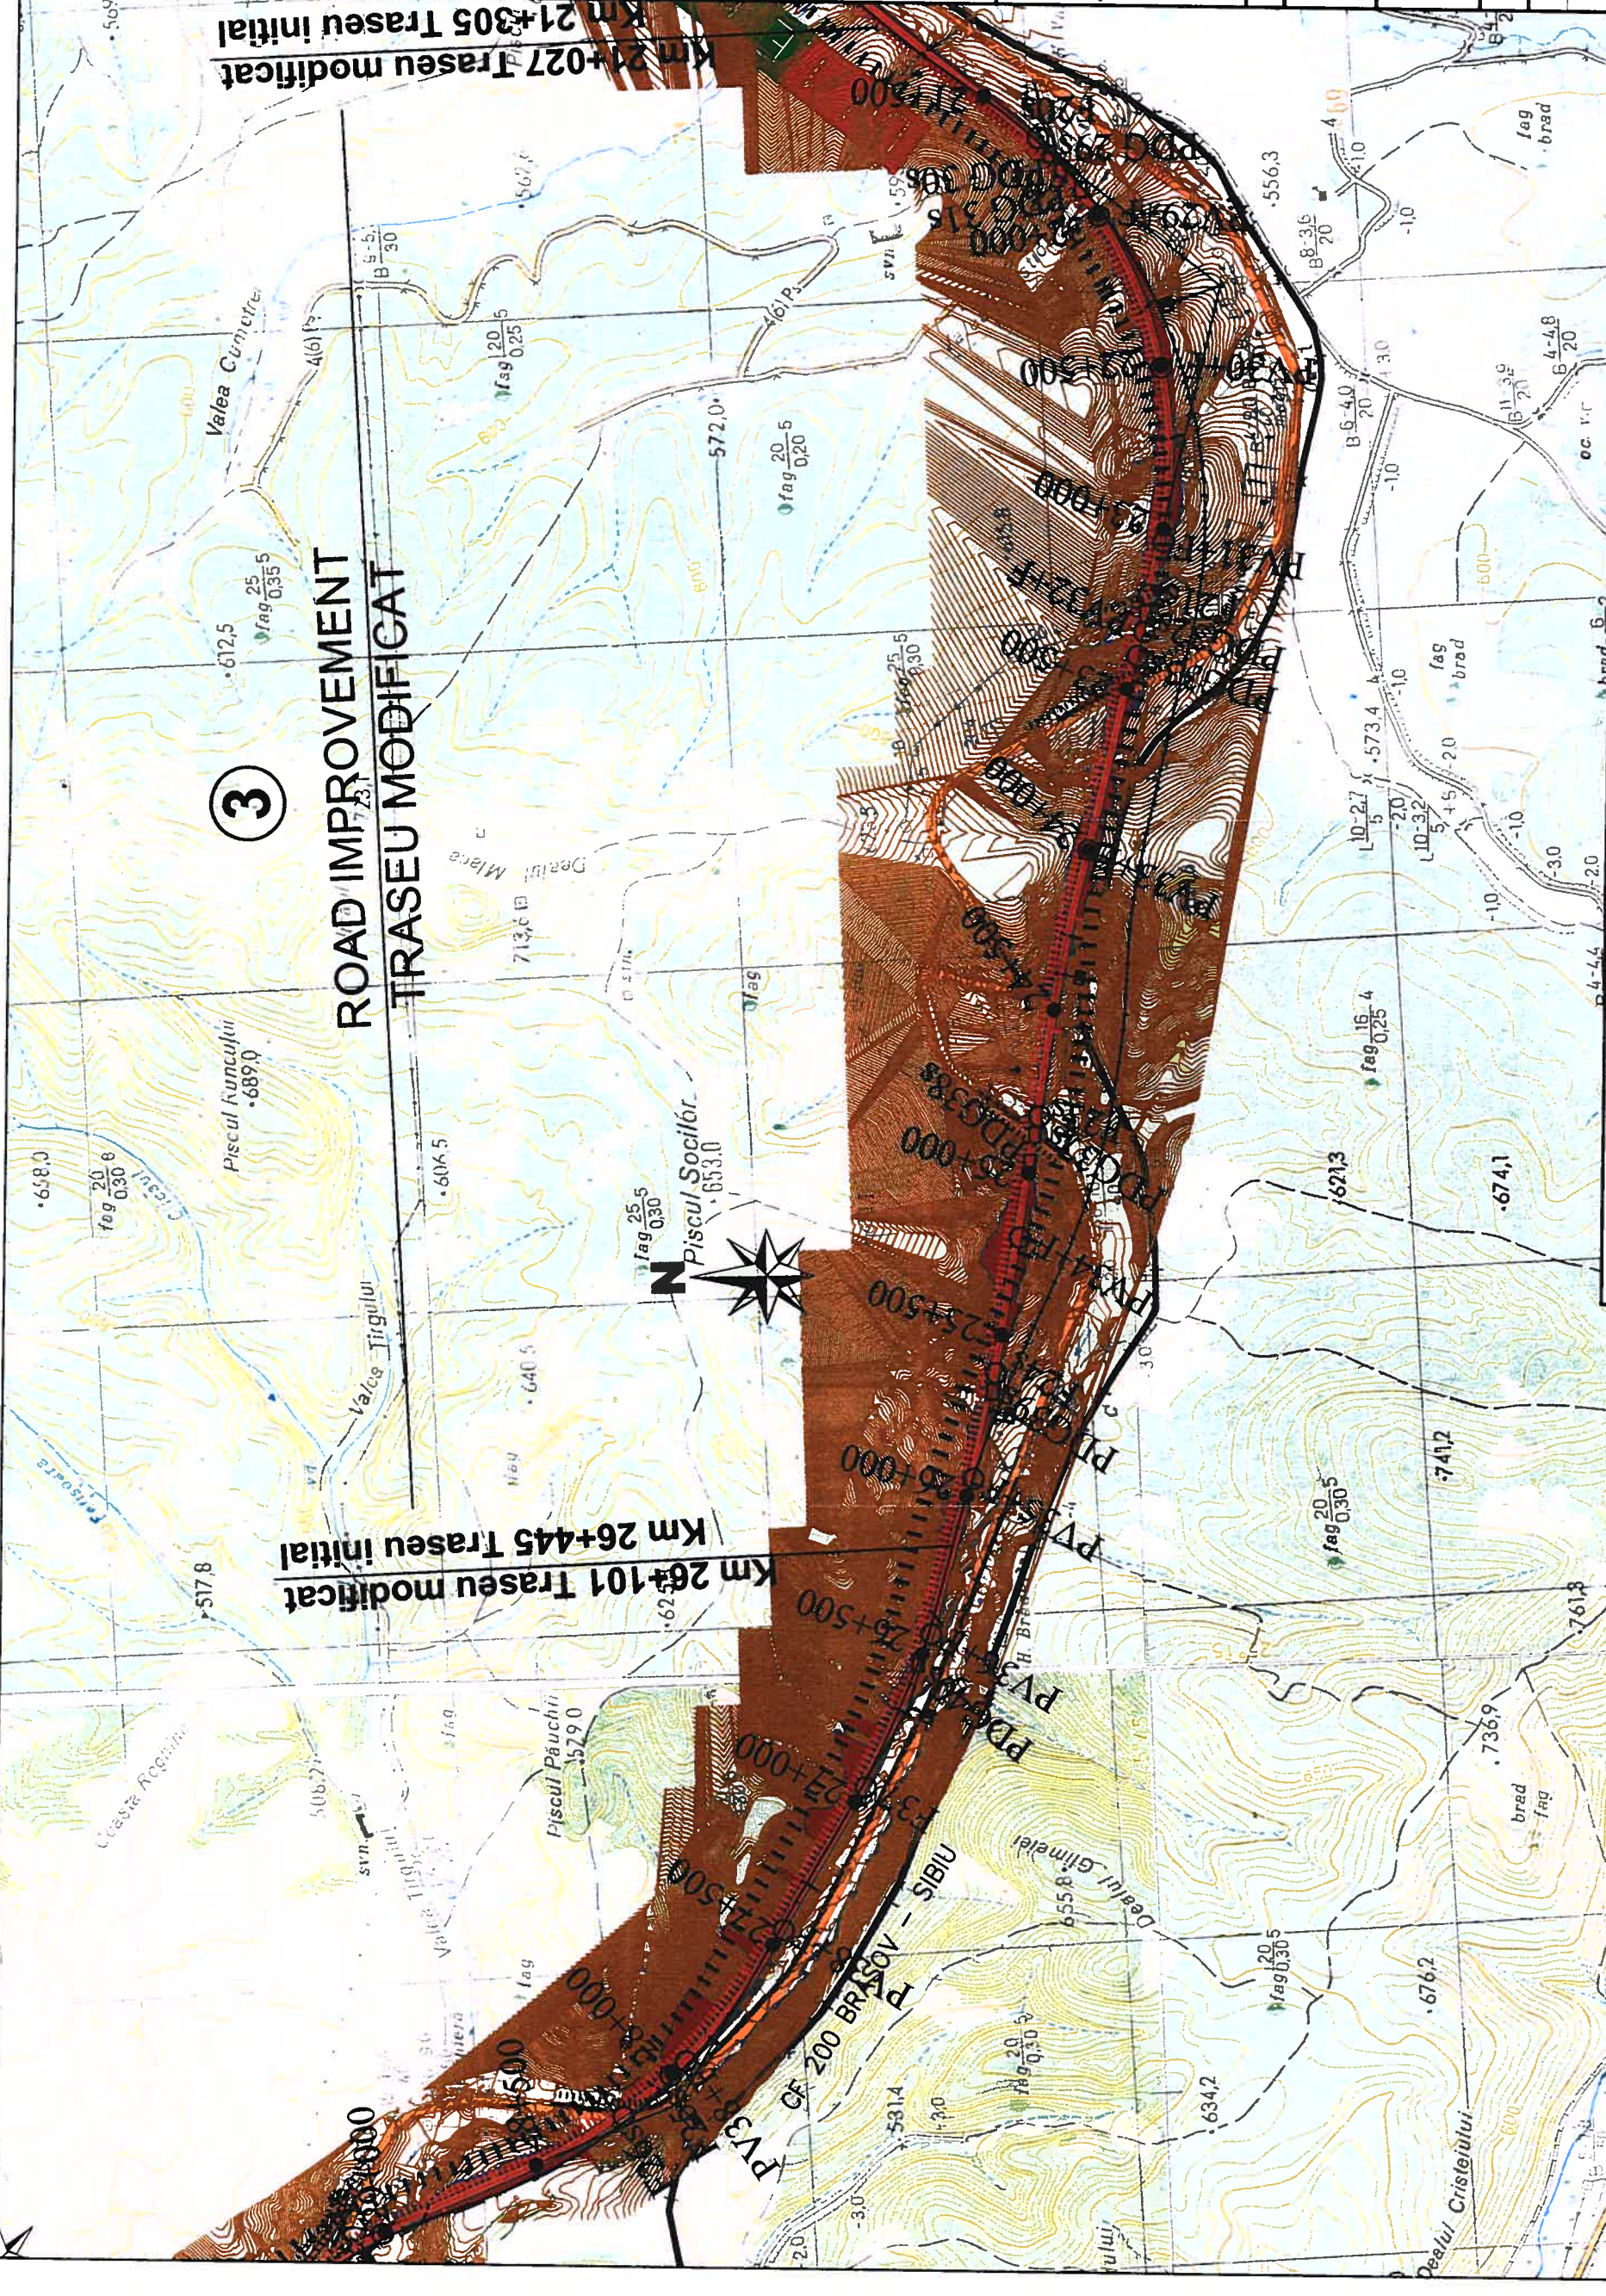

3

**ROAD IMPROVEMENT
 TRASEU MODIFICAT**

Km 26+101 Traseu modificat
 Km 26+445 Traseu initial

Km 21+027 Traseu modificat
 Km 21+305 Traseu initial

- LEGENDA - LEGEND**
- TRASEU AUTOSTRADA
DESIGNED MOTORWAY
 - TRASEU INITIAL AUTOSTRADA
INITIAL DESIGNED MOTORWAY
 - AUTOSTRADA BUCURESTI - BRASOV
BUCURESTI - BRASOV MOTORWAY
 - VARIANTA DE OCOLIRE BRASOV
BRASOV BY PASS
 - AUTOSTRADA CENTURA BRASOV
BRASOV BY PASS MOTORWAY
 - ARII NATURA 2000 SITUURI SCI
PROTECTED AREA NATURA 2000-SCI
 - SITUURI SPA
PROTECTED AREA - SPA
 - NODURI RUTIERE
INTERCHANGE
 - PARCARE DE SCURTA DURATA
SHORT TERM STOPPING AREA
 - SPATIU SERVICII TIP S1
SERVICE AREA TYPE S1
 - BAZA DE SPRIJIN INTRERINERE
MAINTENANCE BASE
 - CENTRU DE INTRERINERE SI COORDONARE
CENTRE AND COORDINATION CENTER

1 2 3



INVESTITOR:
**MINISTERUL TRANSPORTURILOR
 SI INFRASTRUCTURII**
 ACHIZITOR/CLIENT:



PROIECTANT GENERAL:
POYRY INFRA GMBH
 10 Montreal Square
 1st floor, Ap. 122
 Bucharest, Romania
 Tel: +4(021) 3000 13 0
 +4(021) 3000 177
 e-mail: erika.neumann@poyry.com

PROIECTANT:
CONSILIER CONSTRUCT
 Str. Șușești, Nr. 6
 Sector 6
 Bucharest
 Tel: +4(0) 434.17.05
 Fax: +4(0) 434.16.20

CONTRACT No. 21593/25.10.2007

DENUMIRE PROIECT/PROJECT TITLE:
**SECTIUNEA 1A(CRISTIAN-FAGARAS)
 A AUTOSTRAZII TRANSILVANIA,
 BRASOV-CLUJ-BORS**
**SUBSECȚIUNEA 1A(CRISTIAN-FAGARAS)
 OF TRANSILVANIA MOTORWAY,
 BRASOV-CLUJ-BORS**



Harta cheie/Key map

VOLUM/CHAPTER: 1
**ACTUALIZARE STUDIULUI DE FEZABILITATE
 REVISED FEASIBILITY STUDY
 PIESE DESENATE/DRAWINGS**

PLAN DE INCADRARE IN ZONA
 GENERAL LAYOUT

Scara/Scale: 1:20000

Desenat/Drawn:

Proiectat/Designed:

Ing. E. GEORGESCU


Resp. proiectare/Team Leader:

Ing. V. URDEA

Sef proiect/Project Manager

Eng. Karl Herrmann

Date/Data: February 2008 / Februarie 2008

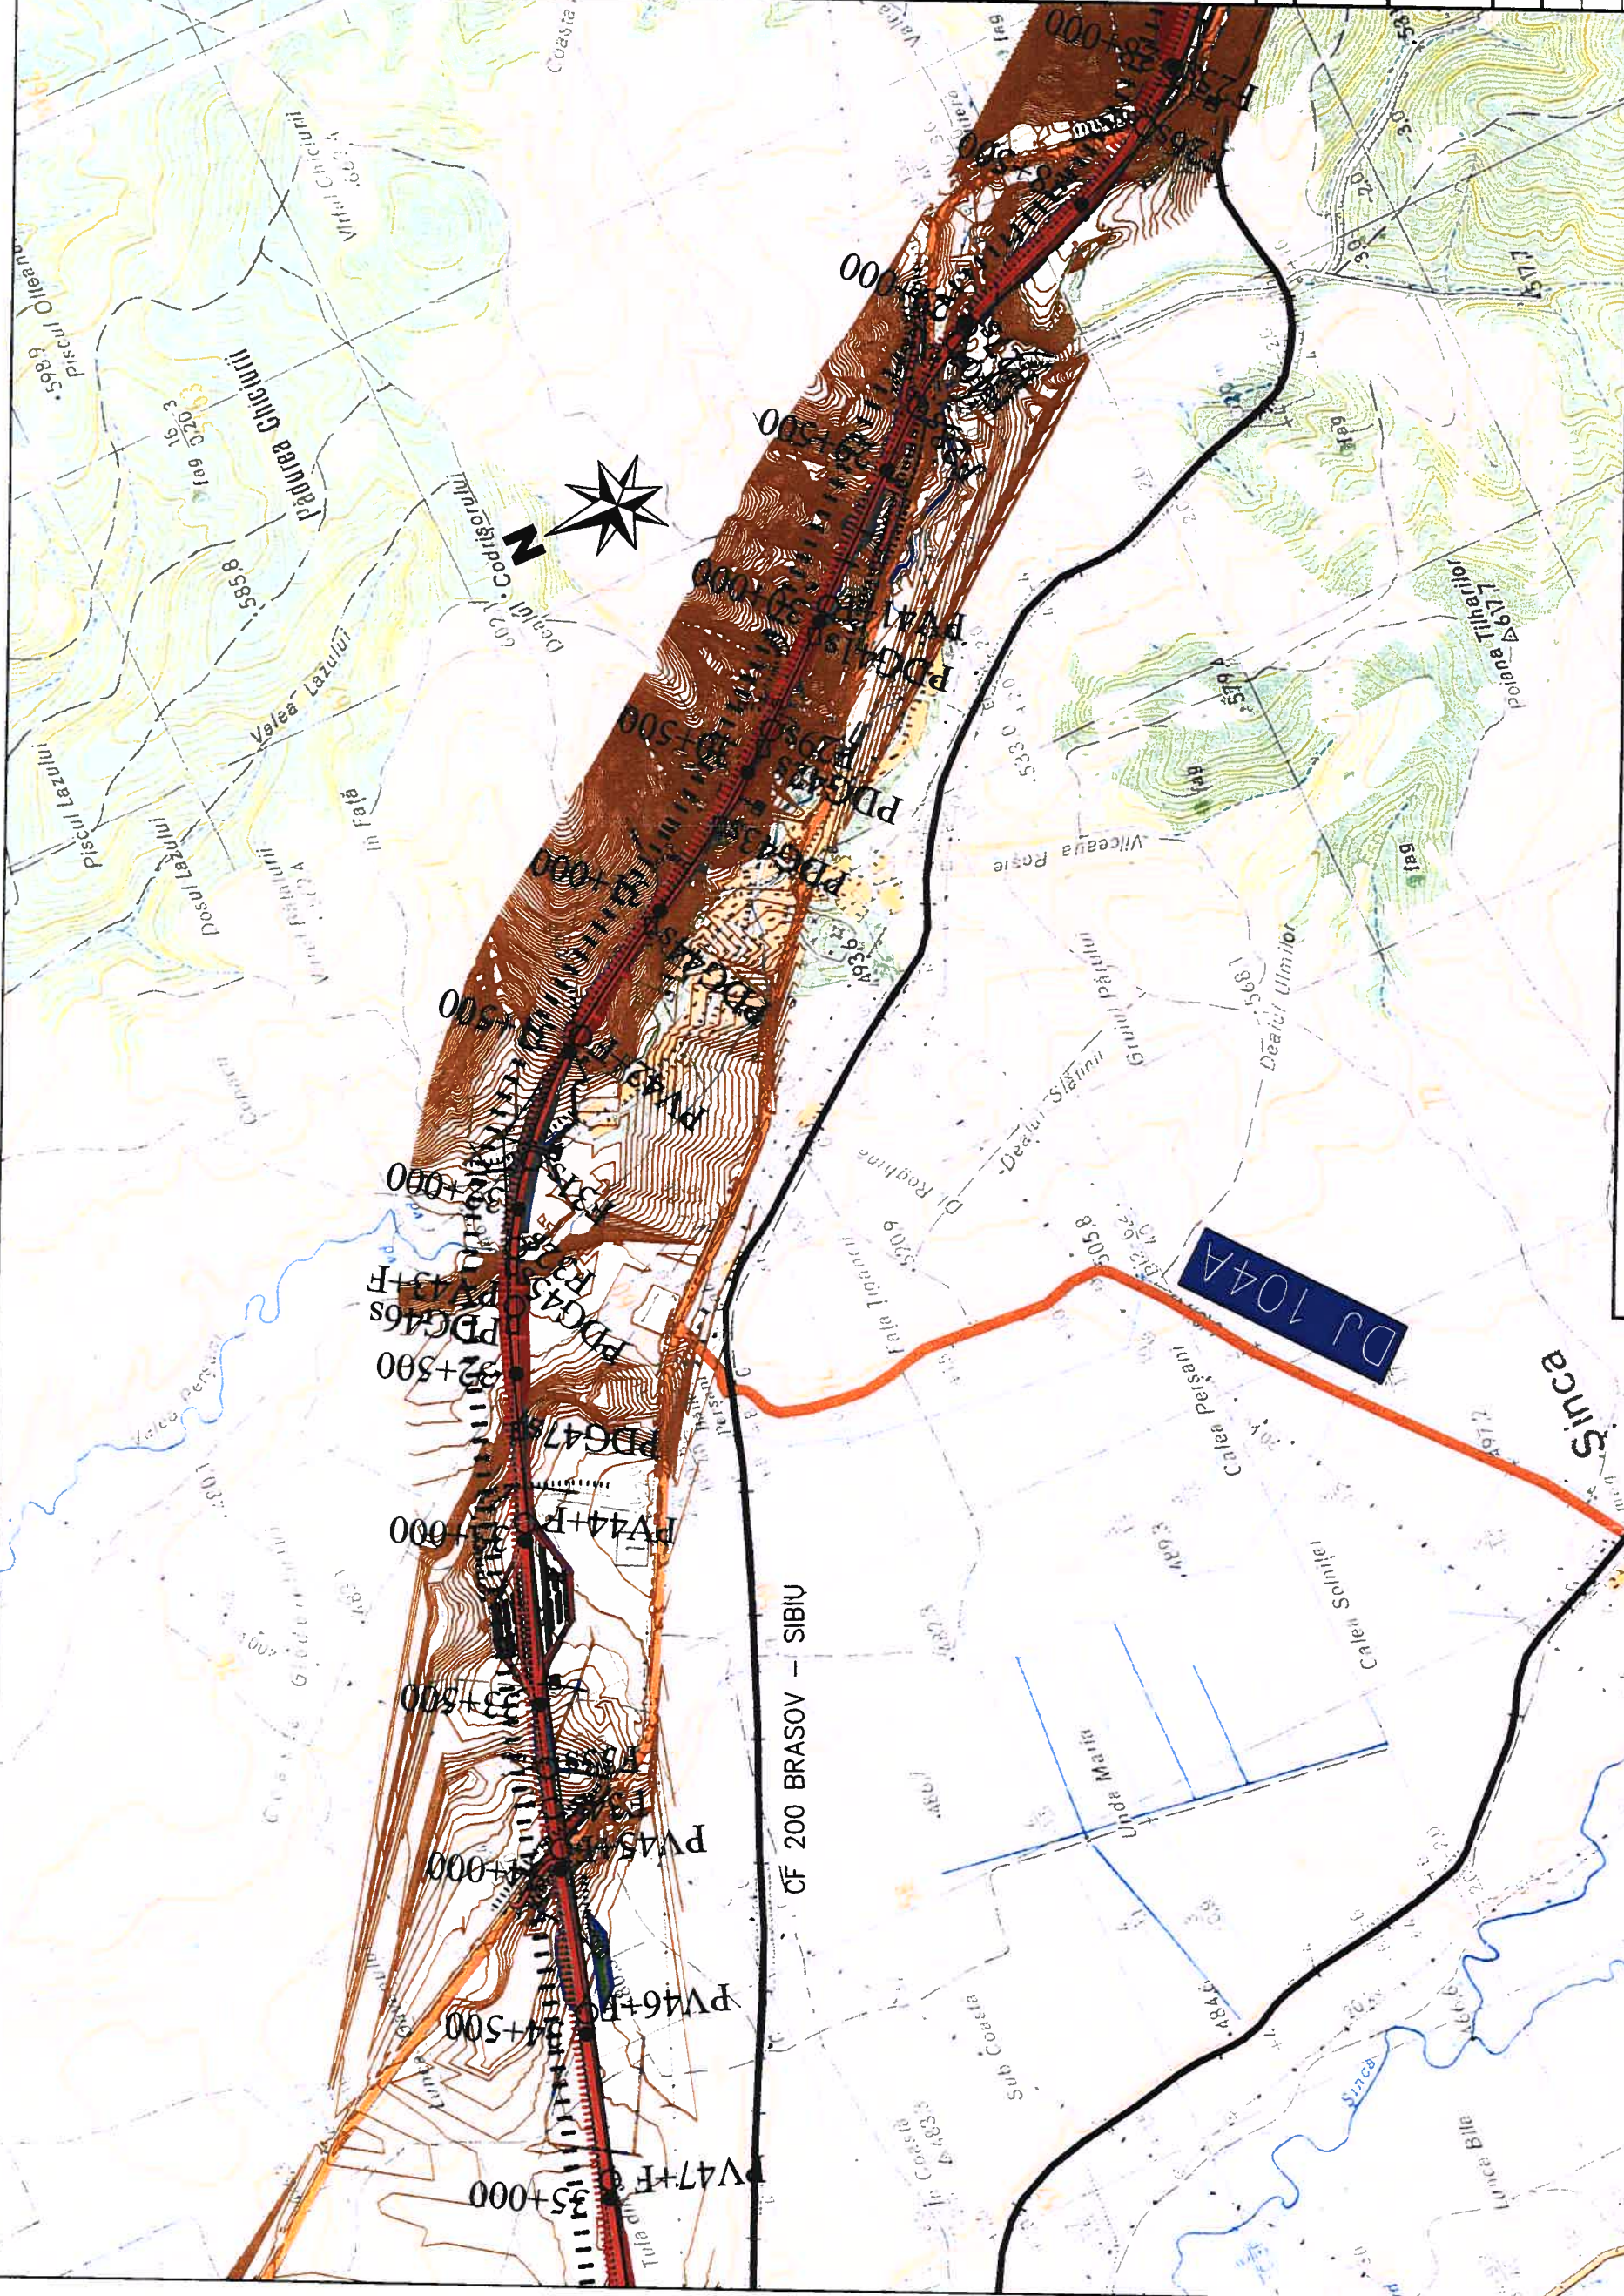

LEGENDA - LEGEND

	TRASEU AUTOSTRADA DESIGNED MOTORWAY		ARI NATURE 2000 SITUURI SCI PROTECTED AREA NATURA 2000-SCI		PARGARE DE SCURTA DURATA SHORT TERM STOPPING AREA
	TRASEU INITIAL AUTOSTRADA INITIAL DESIGNED MOTORWAY		SITUURI S P A PROTECTED AREA - SPA		SPATIU SERVICII TIP S1 SERVICE AREA TYPE S1
	AUTOSTRADA BUCURESTI - BRASOV BUCURESTI - BRASOV MOTORWAY		NODURI RUTIERE INTERCHANGE		BAZA DE SPRUJIN INTRETINERE MAINTENANCE BASE
	VARIANTA DE OCOLIRE BRASOV BRASOV BY PASS				CENTRU DE INTRETINERE SI COORDONARE MAINTENANCE AND COORDINATION CENTER
	AUTOSTRADA CENTURA BRASOV BRASOV BY PASS MOTORWAY				
	IMBUNATATIRE TRASEU ROAD IMPROVEMENT				



INVESTITOR:
**MINISTERUL TRANSPORTURILOR
 MINISTRY OF TRANSPORTS**

ACHIZITOR/CLIENT:



COMPANIA NATIONALA DE AUTOSTRAZI
 SI DRUMURI NATIONALE DIN ROMANIA
**ROMANIAN NATIONAL COMPANY OF
 MOTORWAYS AND NATIONAL ROADS**

PROIECTANT GENERAL:



POYRY INFRA GMBH
 10 Montreel Square
 at floor, Ag. 1.22
 Bld. Victoria, Nr. 3, 0
 Bucuresti, Romania
 Tel: +4(0)1 3000 170
 Fax: +4(0)1 3000 171
 e-mail: eriko.neumann@poyry.com

PROIECTANT:



CONSIER CONSTRUCT
 Str. Stugoa, Nr. 6
 Sectorul 1
 Bucuresti
 Tel: +4(0)1 434.17.05
 Fax: +4(0)1 434.16.20

CONTRACT No. 21593/25.10.2007

DENUMIRE PROIECT/PROJECT TITLE:

**SECTIUNEA 1A (CRISTIAN-FAGARAS)
 A AUTOSTRAZII TRANSILVANIA,
 BRASOV-CLUJ-BORS**

**SUBSECȚIUNEA 1A (CRISTIAN-FAGARAS)
 OF TRANSILVANIA MOTORWAY,
 BRASOV-CLUJ-BORS**



Harta cheie/Key map

VOLUM/CHAPTER: 1

**ACTUALIZARE STUDIULUI DE FEZABILITATE
 REVISED FEASIBILITY STUDY
 PIESE DESENATE/DRAWINGS**

**PLAN DE INCADRARE IN ZONA
 GENERAL LAYOUT**

Scara/Scale: 1:20000

Desenat/Drawn:

Ing. S. DANAILA

Proiectat/Designed:

Ing. E. GEORGESCU


Resp. proiectare/Team Leader:

Ing. V. URDEA

Sef proiect/Project Manager

Eng. Karl Herrmann

Date/Data: February 2008 / Februarie 2008

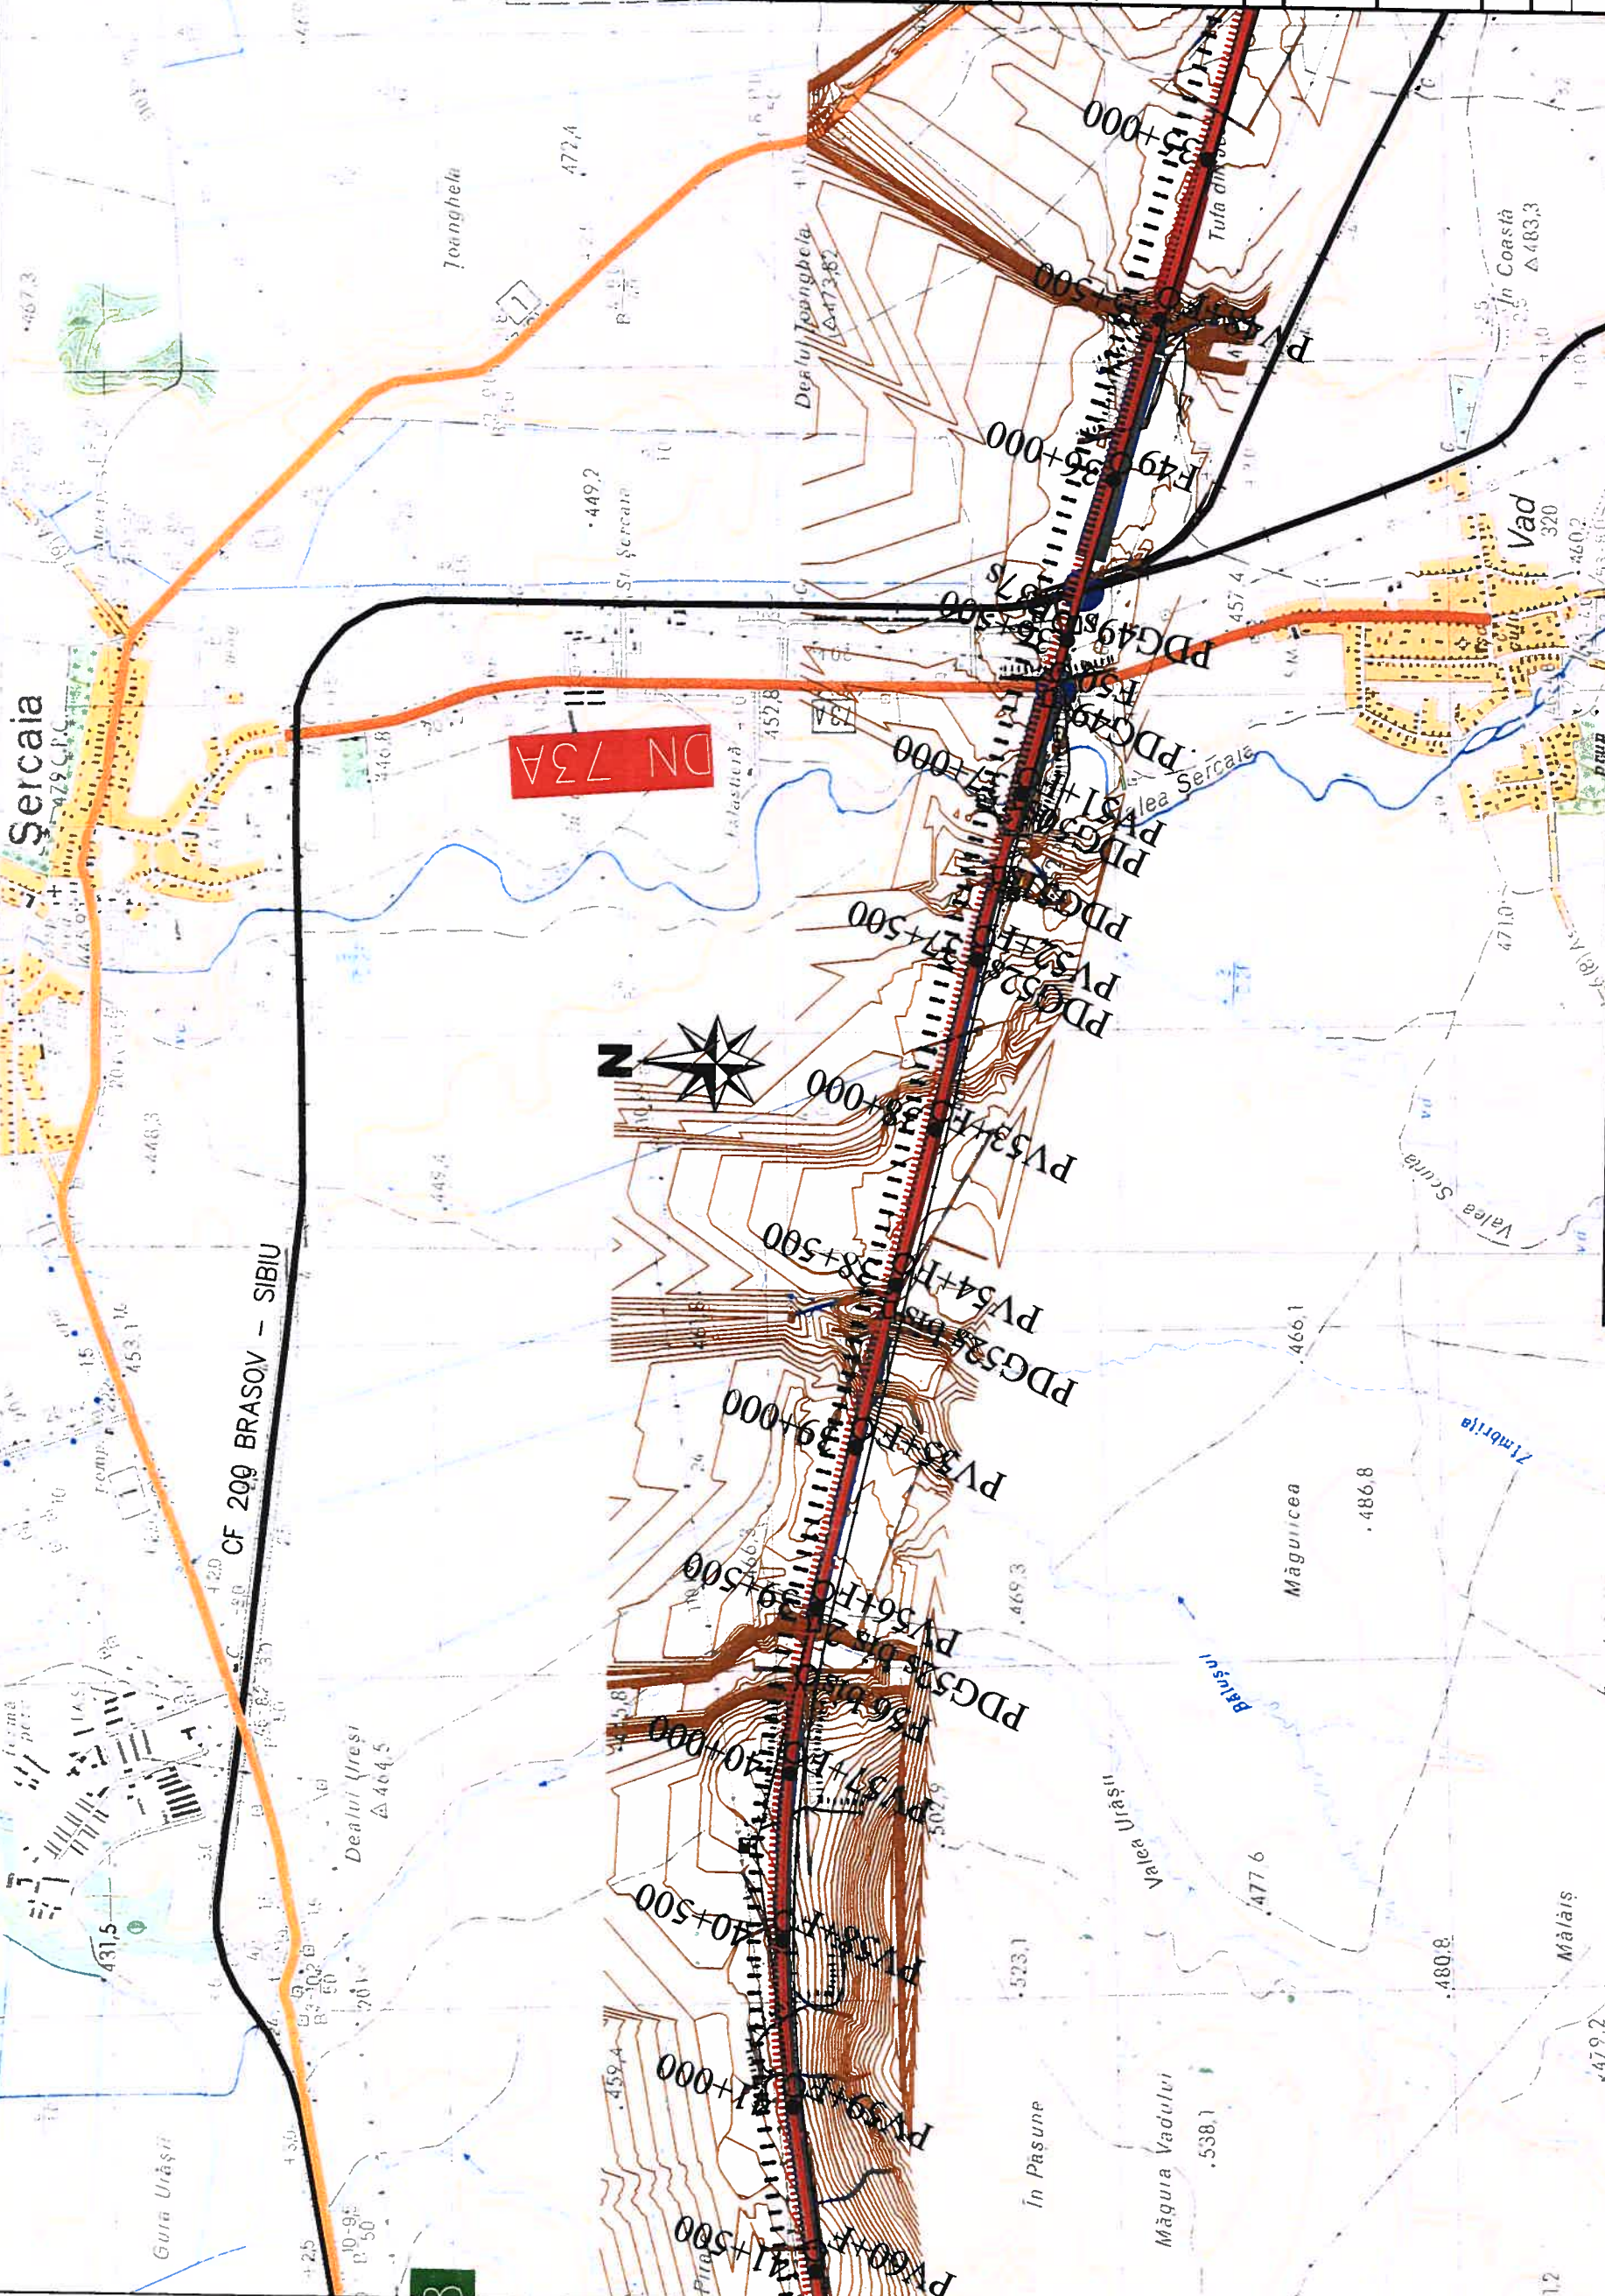

LEGENDA - LEGEND

- | | | | |
|--|--|--|--|
| | TRASEU AUTOSTRADA
DESIGNED MOTORWAY | | AUTOSTRADA BUCURESTI - BRASOV
BUCURESTI - BRASOV MOTORWAY |
| | TRASEU INITIAL AUTOSTRADA
INITIAL DESIGNED MOTORWAY | | VARIANTA DE OCOLIRE BRASOV
BRASOV BY PASS |
| | AUTOSTRADA BUCURESTI - BRASOV
BUCURESTI - BRASOV MOTORWAY | | AUTOSTRADA CENTURA BRASOV
BRASOV BY PASS MOTORWAY |
| | VARIANTA DE OCOLIRE BRASOV
BRASOV BY PASS | | IMBUNATATIRE TRASEU |
| | PARCARE DE SCURTA DURATA
SHORT TERM STOPPING AREA | | SITUȚII S P A
PROTECTED AREA - SPA |
| | SPATIUL SERVICIILOR S1
SERVICE AREA TYPE S1 | | NODURI RUTIERE
INTERCHANGE |
| | BAZA DE SPRIJIN INTRETINERE
MAINTENANCE BASE | | |
| | CENTRU DE INTRETINERE SI COORDONARE
MAINTENANCE AND COORDINATION CENTER | | |

ARIILE NATURALE 2000 SITUȚII SCI
 PROTECTED AREA NATURA 2000-SCI

SITUȚII S P A
 PROTECTED AREA - SPA

NODURI RUTIERE
 INTERCHANGE

1 2 3

ROSCIO205
 Măgura Chiorului
 517,8



INVESTITOR:
MINISTERUL TRANSPORTURILOR
MINISTRY OF TRANSPORTS



ACHIZITOR/CLIENT:
COMPANIA NATIONALA DE AUTOSTRAZI
SI DRUMURI NATIONALE DIN ROMANIA
ROMANIAN NATIONAL COMPANY OF
MOTORWAYS AND NATIONAL ROADS

PROIECTANT GENERAL:
PÖYRY
PÖYRY INFRA GMBH
 10 Montreuil Square
 10000 Bucharest, Romania
 Tel: +4(021) 3000 13 0
 Fax: +4(021) 3000 177
 e-mail: erika.neumann@poyry.com

PROIECTANT:
 CONSULTER CONSTRUCT
 S.C. SINGUR
 Sector 6, Bucuresti
 Tel: +4(01) 434.17.05
 Fax: +4(01) 434.18.20

CONTRACT No. 21593/25.10.2007
 DENUMIRE PROIECT/PROJECT TITLE:
SECTIUNEA 1A (CRISTIAN-FAGARAS)
A AUTOSTRAZII TRANSILVANIA,
BRASOV-CLUJ-BORS
 SUBSECTION 1A (CRISTIAN-FAGARAS)
 OF TRANSILVANIA MOTORWAY,
 BRASOV-CLUJ-BORS



Harta chela/Key map

VOLUM/CHAPTER: 1
 ACTUALIZARE STUDIULUI DE FEZABILITATE
 REVISED FEASIBILITY STUDY
 PIESE DESEANATE/DRAWINGS

PLAN DE INCADRARE IN ZONA
 GENERAL LAYOUT

Scara/Scale: 1:20000


Desenat/Drawn:
 Ing. S. DANAILA

Proiectat/Designed:
 Ing. E. GEORGESCU

Resp. proiectare/Team Leader:
 Ing. V. URDEA

Sef proiect/Project Manager
 Eng. Karl Herrmann

Date/Data: February 2008 / Februarie 2008

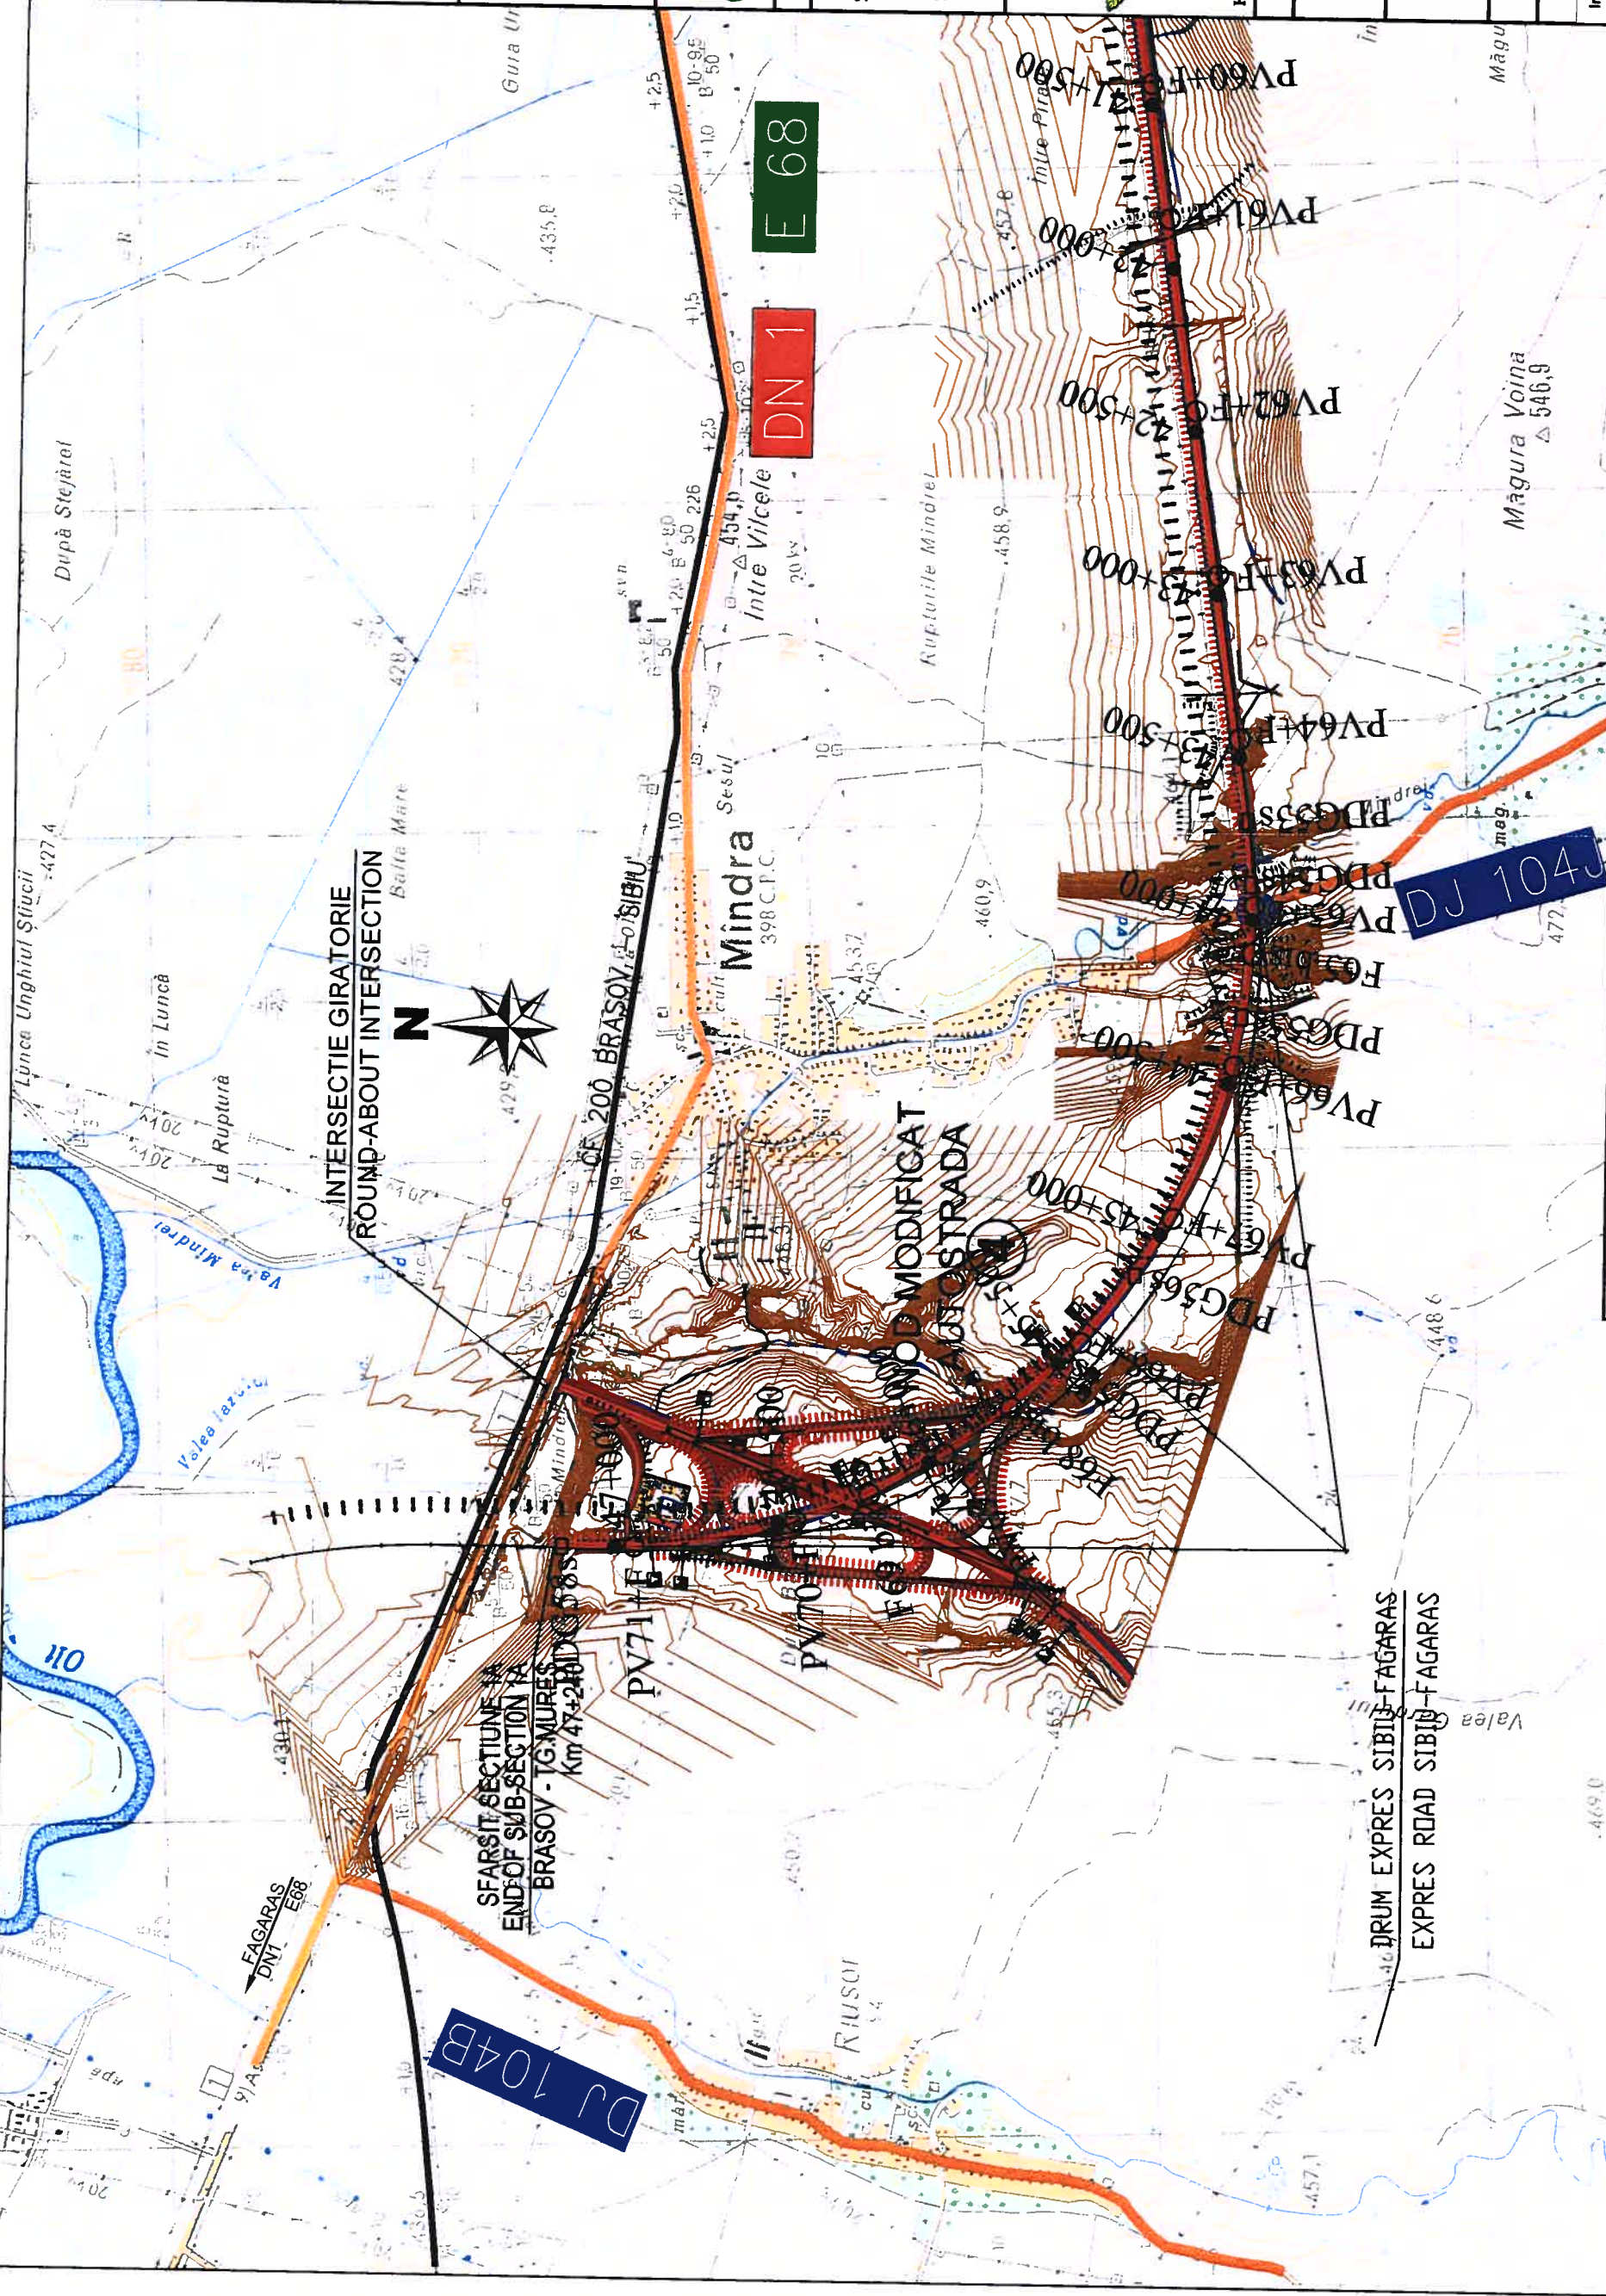

INTERSECTIE GIRATORIE
 ROUND-ABOUT INTERSECTION



E 68

DN 1

DJ 104B

DJ 104A

LEGENDA - LEGEND

	TRASEU AUTOSTRADA DESIGNED MOTORWAY		SITUURI S P A PROTECTED AREA - SPA
	TRASEU INITIAL AUTOSTRADA INITIAL DESIGNED MOTORWAY		NODURI RUTIERE INTERCHANGE
	AUTOSTRADA BUCURESTI - BRASOV BUCURESTI - BRASOV MOTORWAY		ARI NATURE 2000 SITUURI SCI PROTECTED AREA NATURA 2000-SCI
	VARIANTA DE OCOLIRE BRASOV BRASOV BY PASS		PARCARE DE SCURTA DURATA SHORT TERM STOPPING AREA
	AUTOSTRADA CENTURA BRASOV BRASOV BY PASS MOTORWAY		SPATIUL SERVICIILOR S1 SERVICE AREA TYPE S1
	IMBUNATATIRE TRASEU ROAD IMPROVEMENT		BAZA DE SPRIJIN INTRETINUTORE MAINTENANCE BASE
	(1)(2)(3)		CENTRU DE INTRETINUTORE SI COORDONARE MAINTENANCE AND COORDINATION CENTER