


Plan de Ansamblu
Scara 1:50000

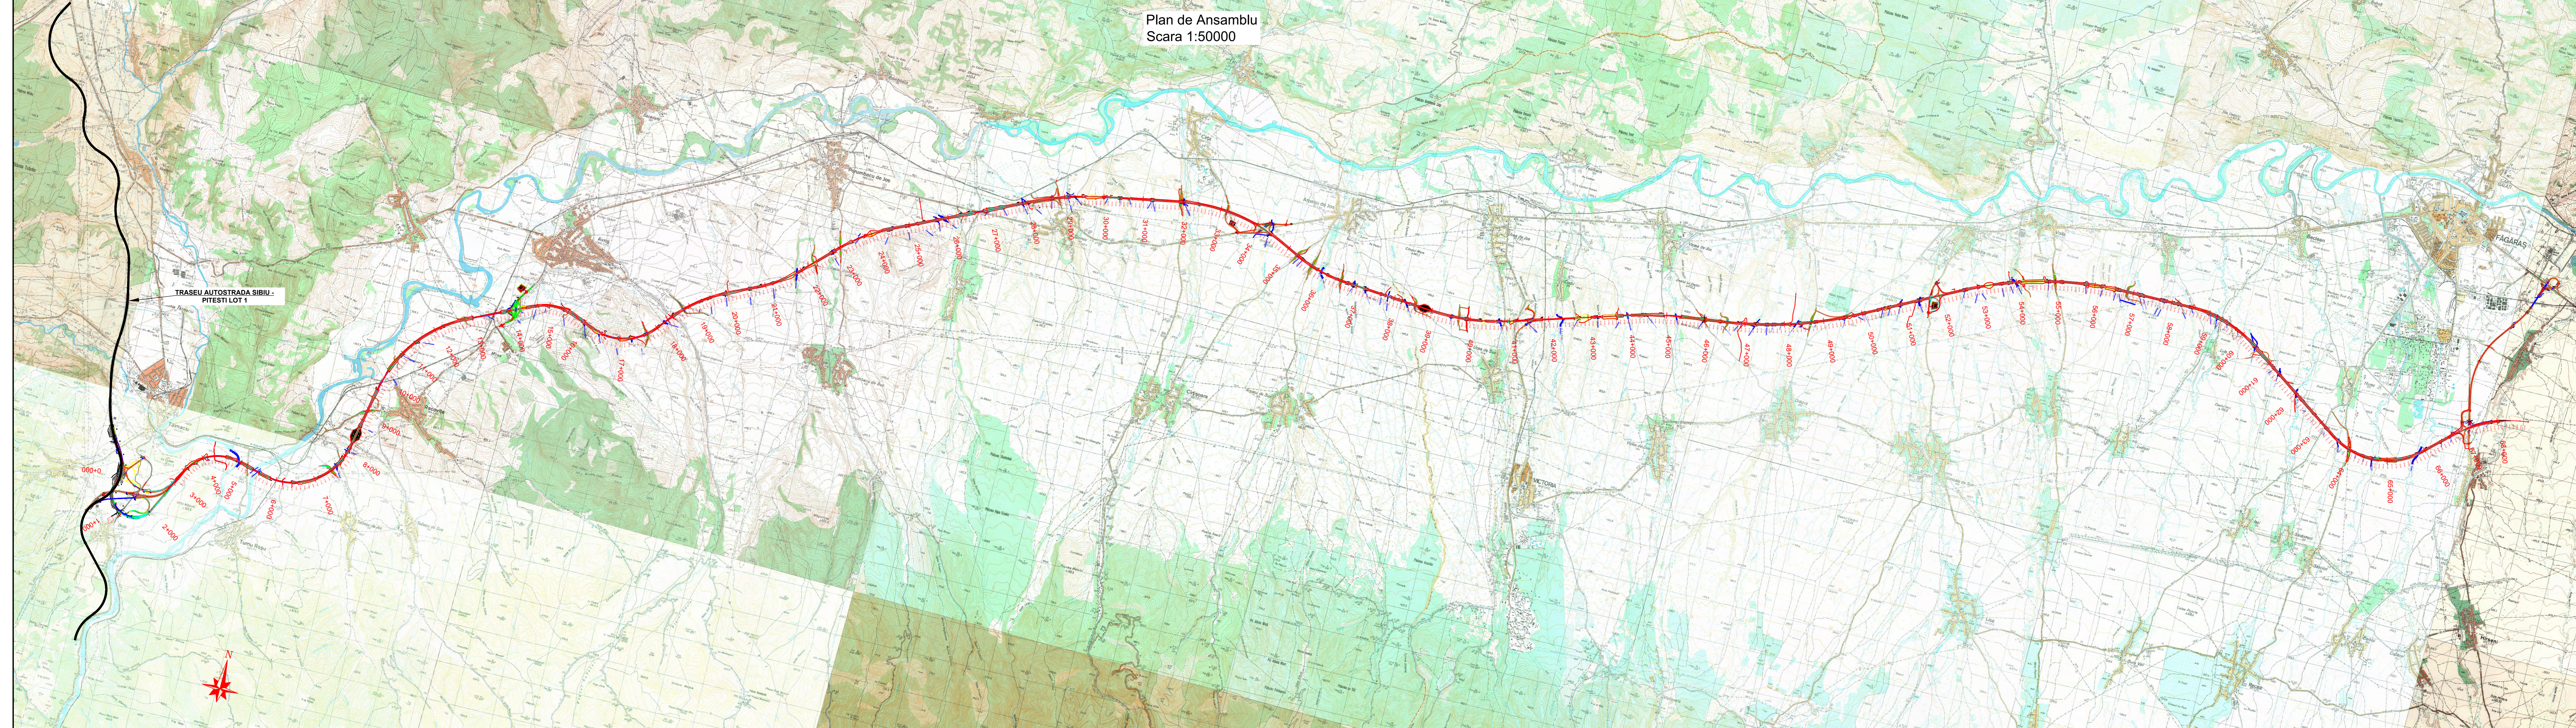

TRASEU AUTOSTRADA SIBIU - PITESTI LOT 1

Beneficiar / Beneficiary: COMANIA NATIONALA DE ADMINISTRARE A INFRASTRUCTURII RUTIERE - S.A. NATIONAL COMPANY FOR ROAD INFRASTRUCTURE ADMINISTRATION	Amplasament / Location Plan: 	Proiectant / Designer: AECOM SEARCH CORPORATION	Proiect cofințat de Uniunea Europeană prin Fondul de Coeziune / Project funded by European Union through Cohesion Fund programmes	REVIZIE / REVISION 11.2020 14.2020	COORDONATOR / TEAM LEADER: Ing. Alexandru PROCAN	PROIECTANT / DESIGNER: Ing. Georgian ANGHIEL	VERIFICAT / CHECKER: Ing. Stefan ENACHE	REVIZUIRE STUDIU DE FEZABILITATE PENTRU AUTOSTRADA SIBIU - FAGARAS / REVISION OF THE FEASIBILITY STUDY FOR SIBIU-FAGARAS HIGHWAY FAZA DE PROIECTARE / DESIGN PHASE: STUDIUL DE FEZABILITATE / FEASIBILITY STUDY PLAN DE ANSAMBLU / GENERAL LAYOUT	Proiect nr. / Project number: 60345242/001_001.6 Data / Date: April 2020 April 2020 Scara / Scale: 1:50000
				P C S T S b F 9 P R D 1 S F 5 1 1 P A - 0 0 1 0 2					