




FATADA SUD

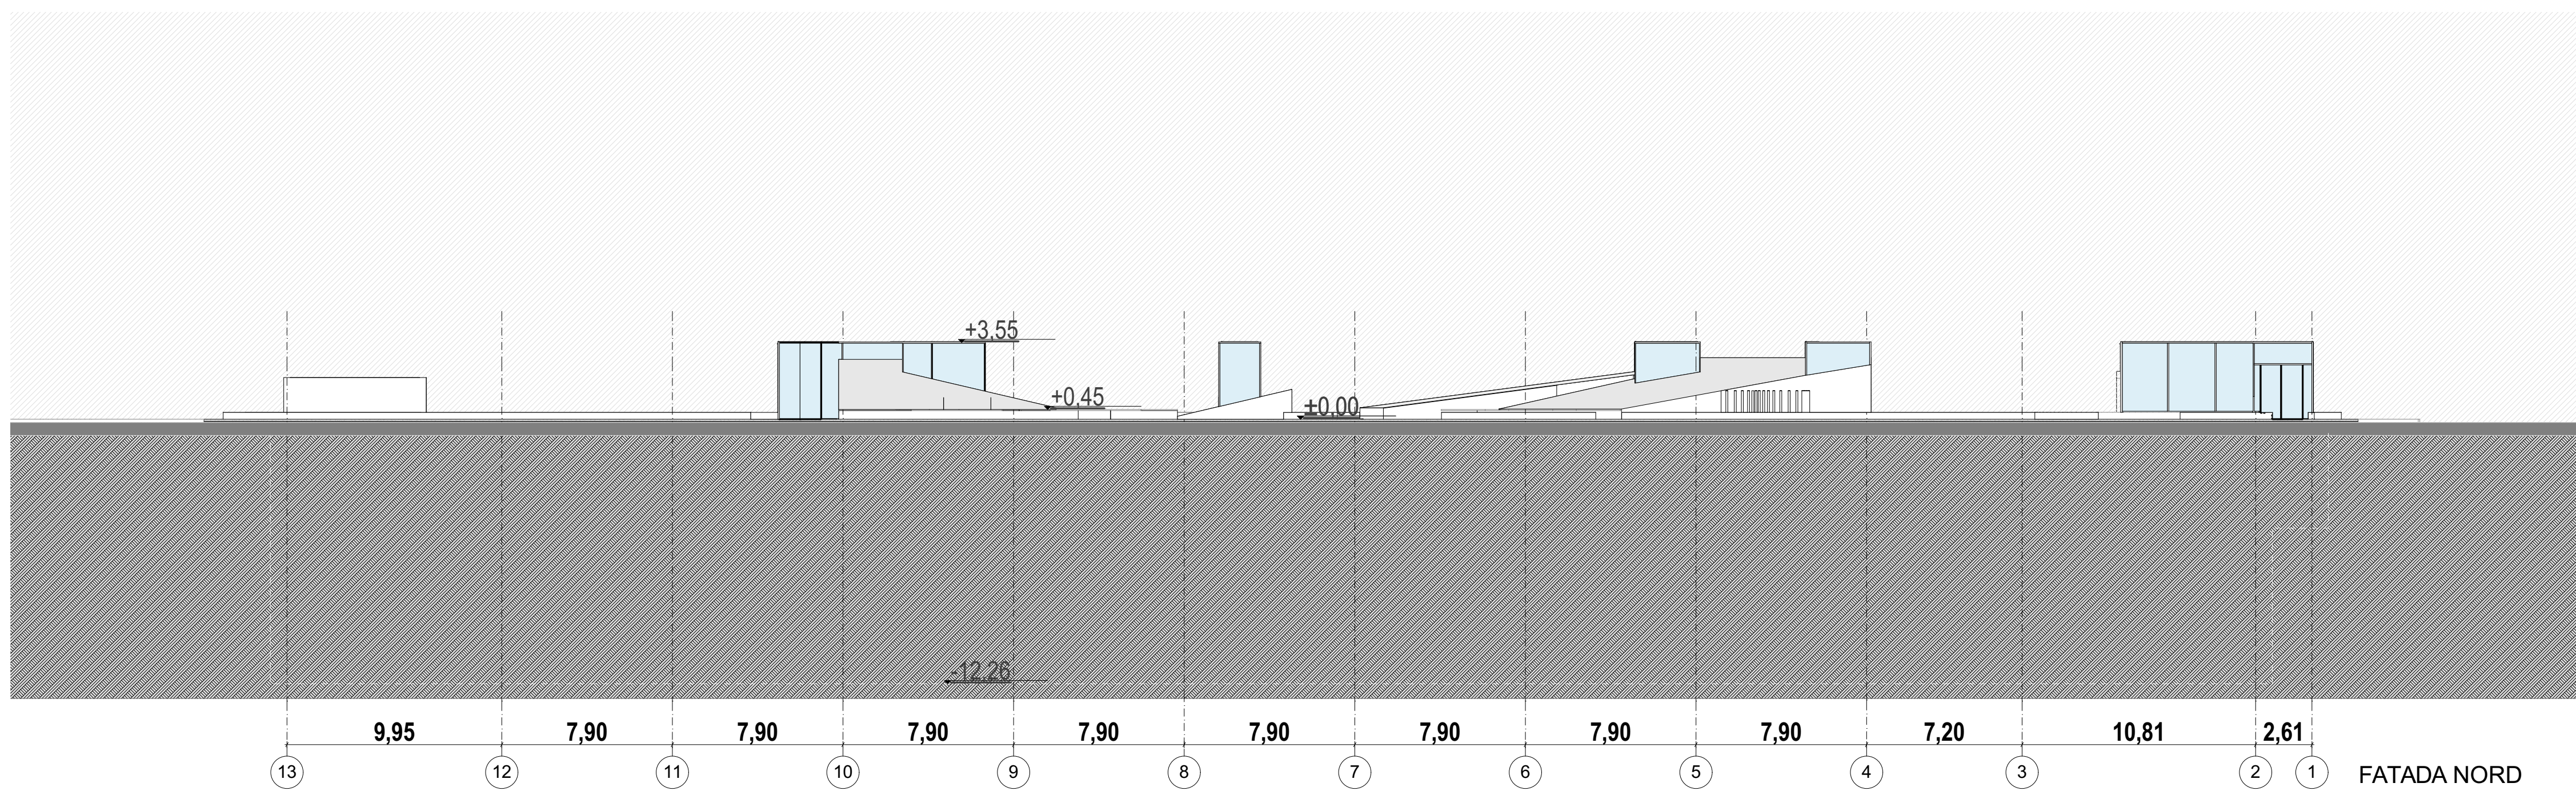

FATADA NORD

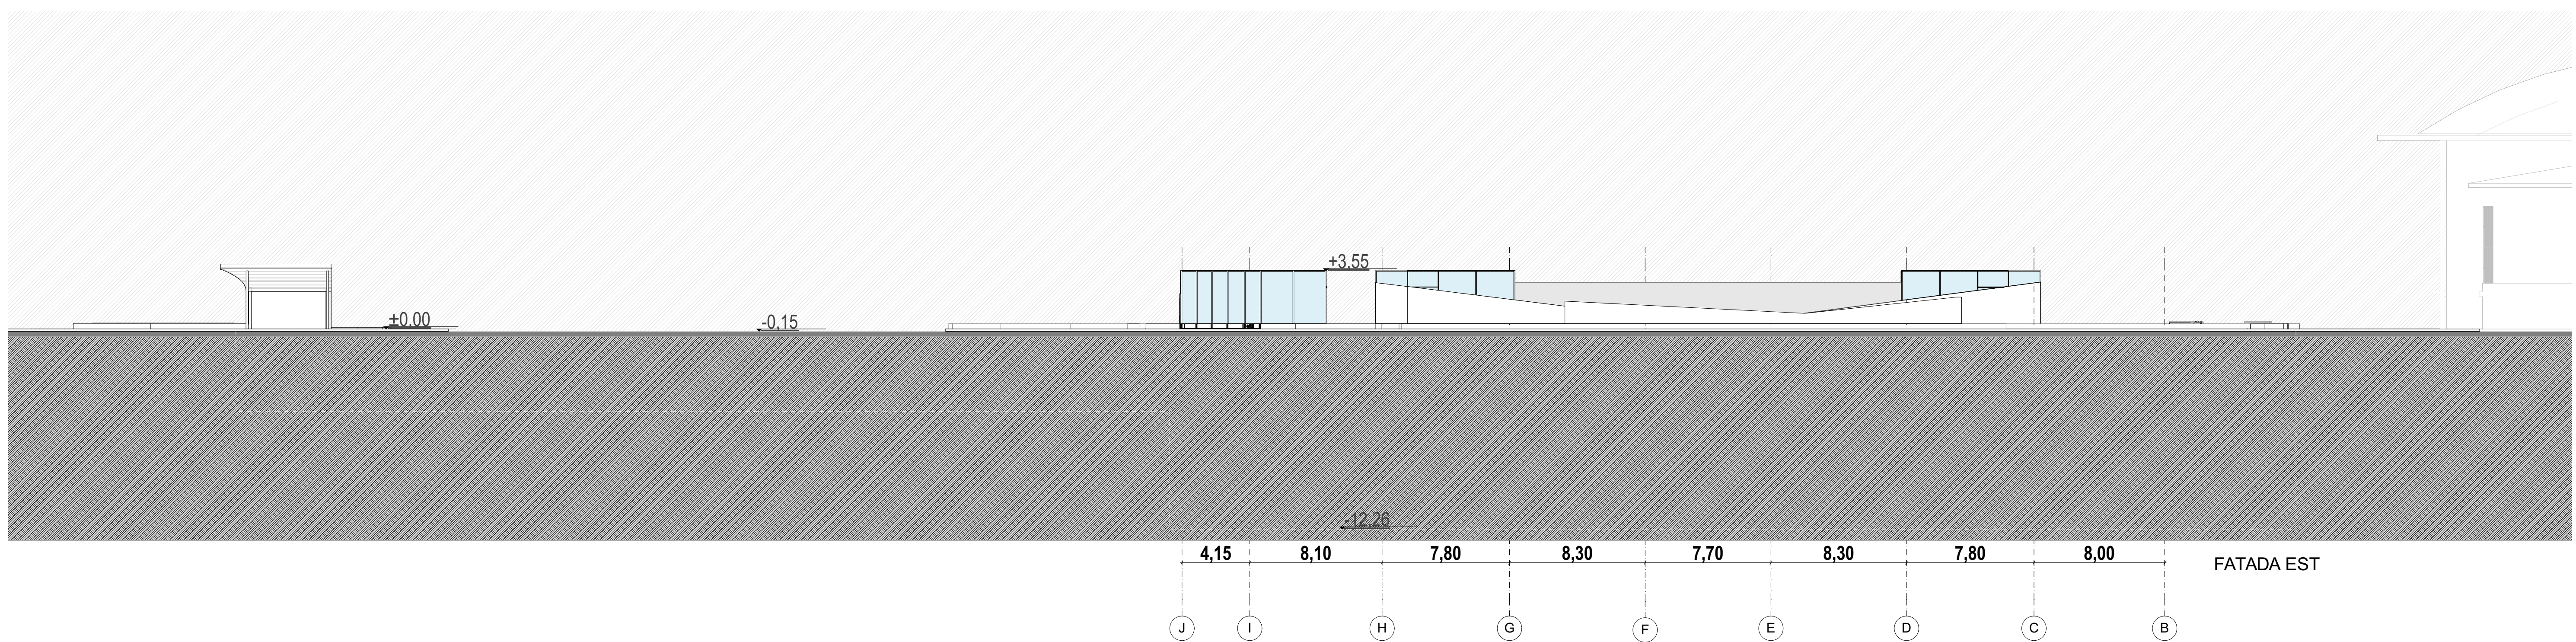

FATADA EST

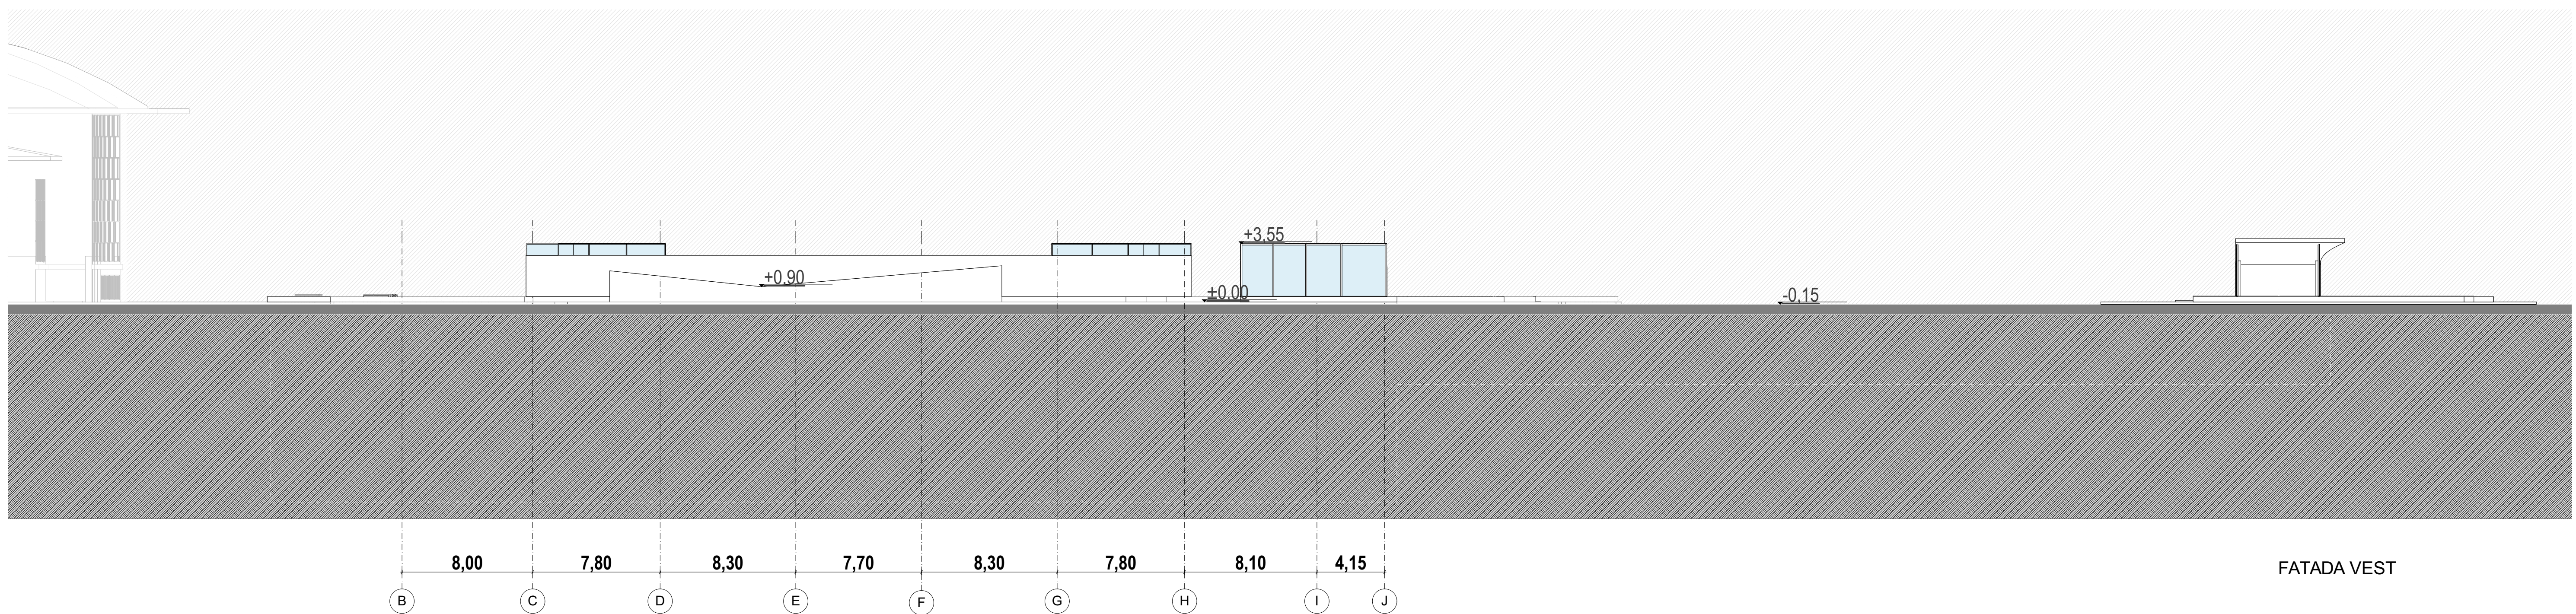

FATADA VEST

REV. NR.	DATA	DESCRERE	AUTOR
AUTORITATEA CONTRACTANTA: PRIMĂRIA MUNICIPIULUI BRASOV Mun. Brasov, Jud. Brasov, Bd. Eroilor, Nr. 8 Tel: 0268 430550; Fax: 0268 434269; E-mail: invest@brasovcity.ro			
PROIECTANT GENERAL: POPP & ASOCIATI S.R.L. Bucuresti, Sector 1, Calea Grivitei nr 136, corp B, Parter Tel: 021 3178928; E-mail: office@popp.ro			
PROIECTANT ARHITECTURA: GRUPOU STUDIO DE ARHITECTURA S.R.L. Bucuresti, Sector 4, Str. Slt. Ionescu Gheorghe, nr 13 Tel: +4095395518 +4095342341; E-mail: ground@arhitectura@gmail.com			
PROIECTANT INSTALATI: GLOBAL PROIECT S.R.L. Bucuresti, Sector 1, Calea Grivitei nr 136, corp B, Etaj 2 Tel: 021 2066516; E-mail: office@global-proiect.ro			
PROIECTANT LUCRARI GEOTEHNICE: POPP & ASOCIATI S.R.L. Bucuresti, Sector 1, Calea Grivitei nr 136, corp B, Parter Tel: 021 3178928; E-mail: office@popp.ro			
CONSTRUIRE PARCARE SUBTERANA ZONA GARII BRASOV SI PASAJE PIETONALE SUBTERANE ZONA GARII BRASOV Mun. Brasov, Jud. Brasov, Bd. Garii, Nr. F.n.			
PROIECTANT ARHITECTURA: Ing. Viad Dinu P&A_PBVGB_P4_SF_AP107_00_F_220401_RO			Nr. proiect 06/11987 02.02.2021
PROIECTANT ARHITECTURA: arh. Georgiana Grigore			PLAN SF
PROIECTANT ARHITECTURA: arh. Roxana Rotaru			SCALA 1:200
PROIECTANT ARHITECTURA: arh. Roxana Rotaru			DATA 01.06.2022