



← PREDEAL → BRASOV →

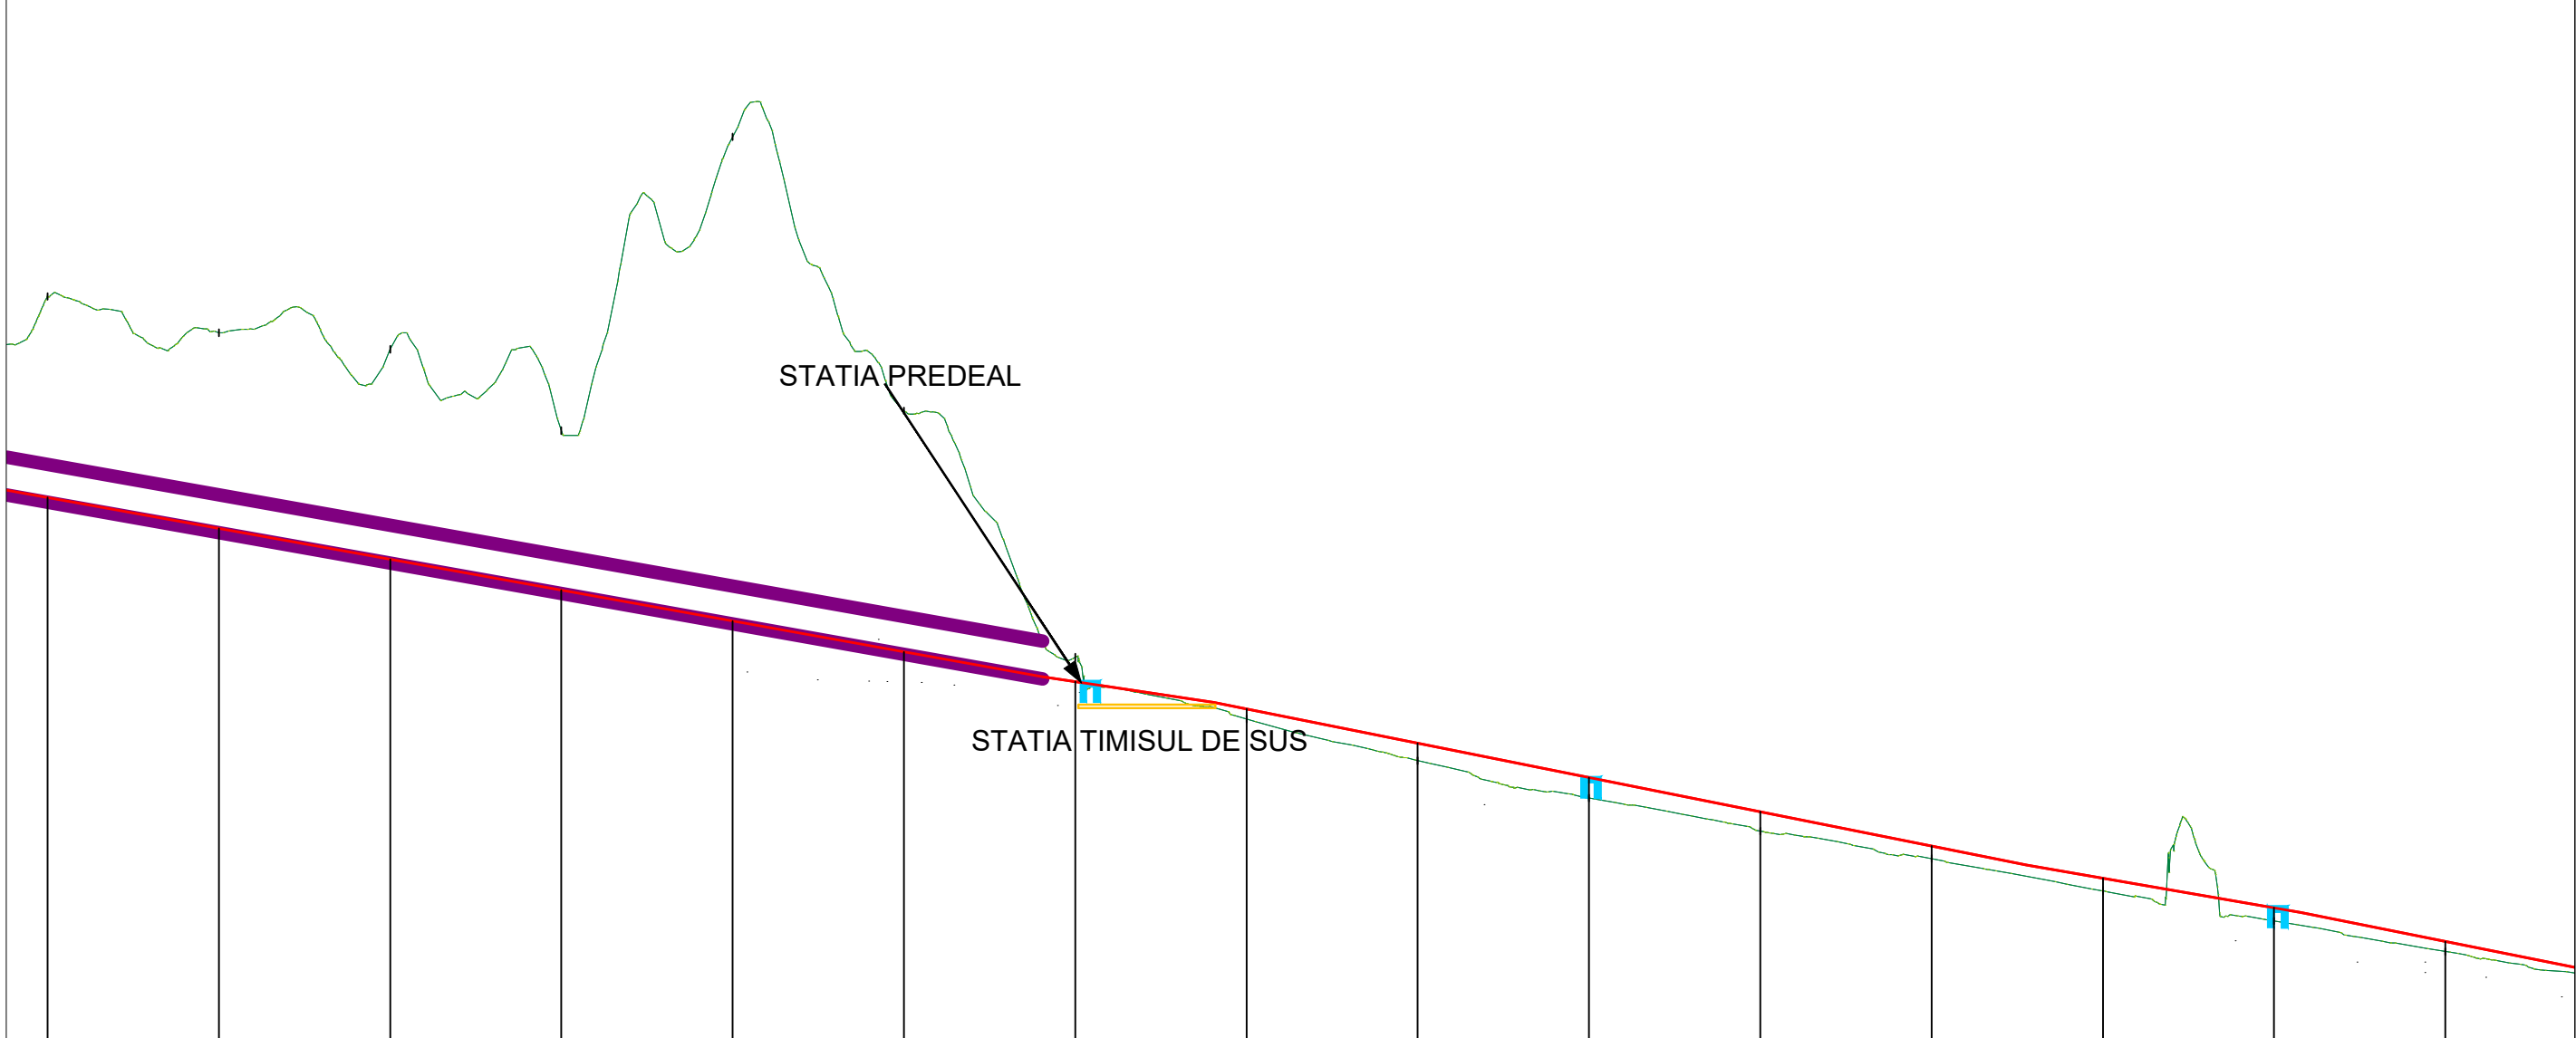

OPTIUNEA A3  
Scara X : 1/20000  
Scara Z : 1/2000  
Plan Comp : 750.00m

Declivitati %	<div style="display: flex; justify-content: space-around;"> <span>P = 1.8%</span> <span>P = 1.5%</span> <span>P = 2.0%</span> <span>P = 2.0%</span> <span>P = 1.7%</span> </div>																			
Pozitie kilometrica	146+000.00	146+500.00	147+000.00	147+500.00	148+000.00	148+500.00	149+000.00	149+500.00	150+000.00	150+500.00	151+000.00	151+500.00	152+000.00	152+500.00	153+000.00	153+500.00	154+000.00	154+500.00	155+000.00	155+500.00
Distanța între picheti m	500.00	500.00	500.00	500.00	500.00	500.00	500.00	500.00	500.00	500.00	500.00	500.00	500.00	500.00	500.00	500.00	500.00	500.00	500.00	500.00
Aliniamente si Curbe m	<div style="display: flex; justify-content: space-between;"> <div style="text-align: center;"> <p>L = 3319.59m</p> </div> </div>																			



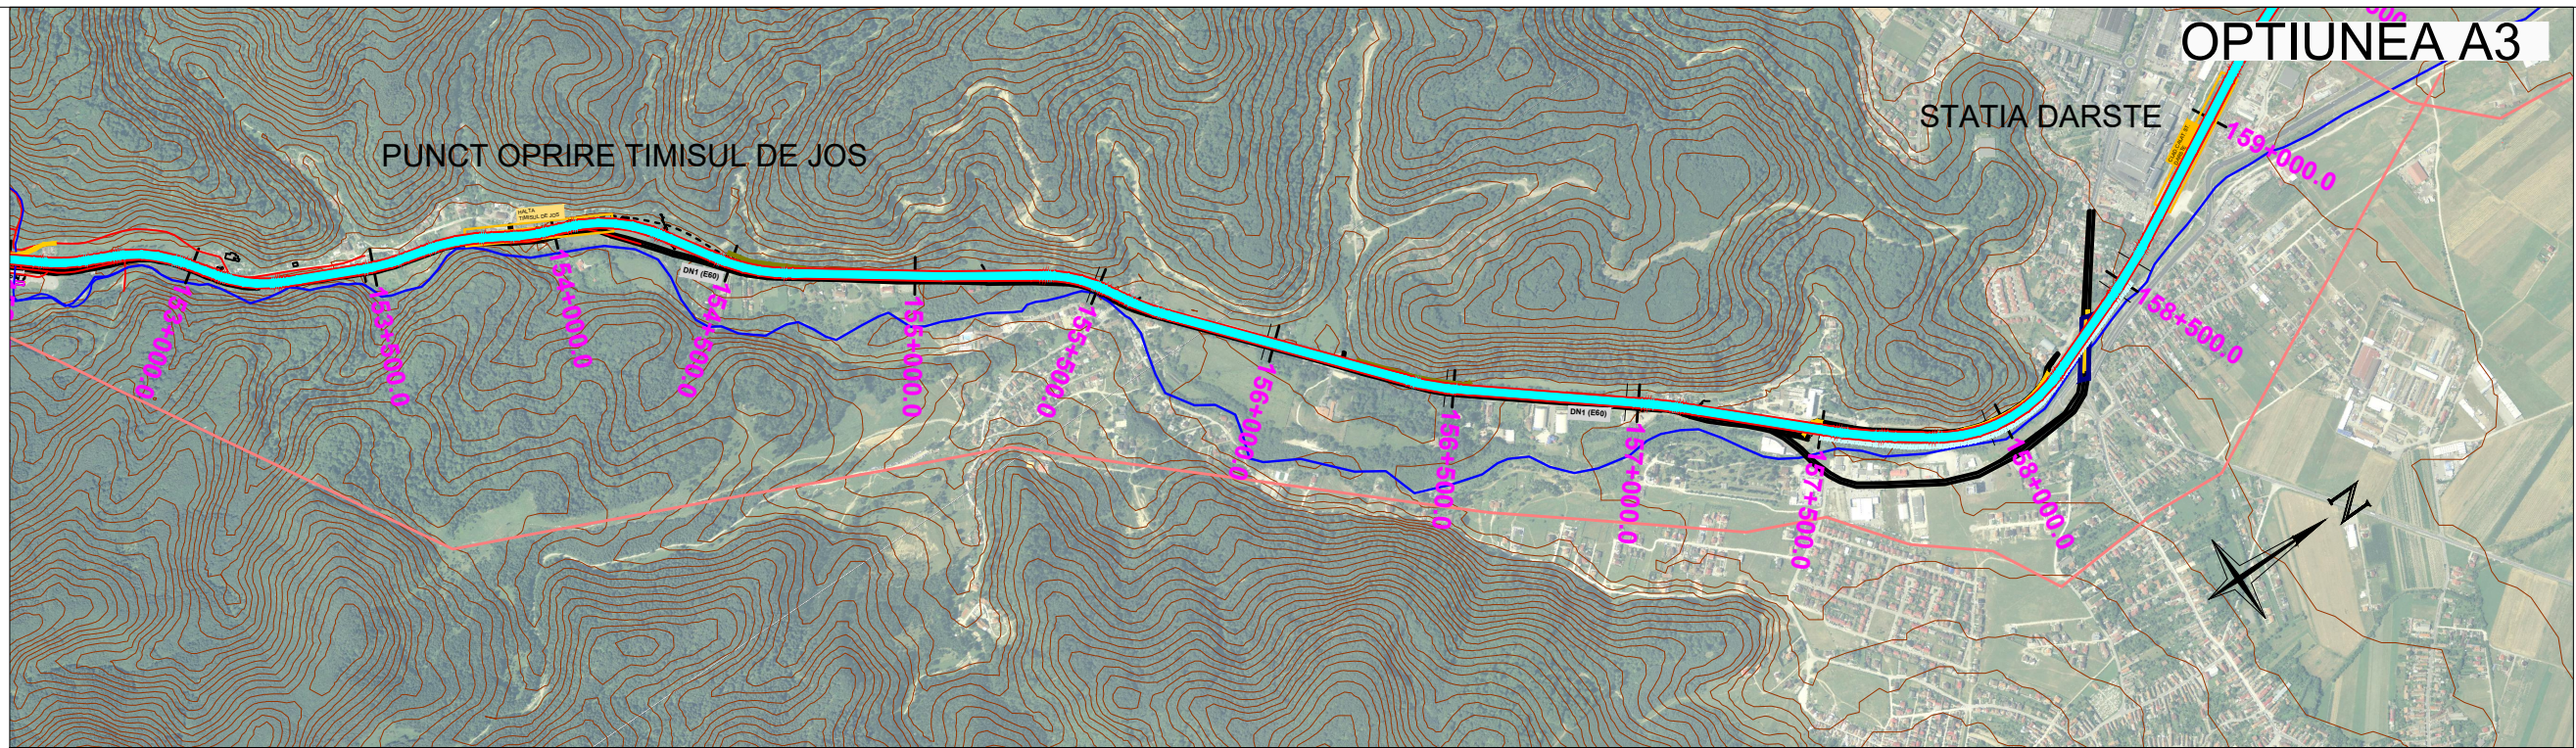

← PREDEAL → BRASOV →



PUNCT OPRIRE TIMISUL DE JOS

DN1  
STATIA DARSTE

OPTIUNEA A3  
Scara X : 1/20000  
Scara Z : 1/2000  
Plan Comp : 600.00m

Declivitati %	0	2.25%	1.3%	1.35%	1.75%	0
Distanta intre picheti m	500.00	500.00	500.00	500.00	500.00	500.00



